


**Window No.**   **Width (mm)**   **Height (mm)**

1	1350	1400
2	1350	1400
3	1850	1850
4	900	1650
5	900	1650
6	800	1650
7	900	3000
8	1350	900
9	1350	900
10	-	-
11	1850	1500
12	1350	900
13	1350	900
14	600	1100
15	975	2100
16	6700	2000
17	2500	2100
18	A = 2925 B = 1925	950
19	1100	2100 Rear Door
20	1100	950
21	800	900
22	2000	1100
23	A = 825 B = 1125	1650
24	1000	2100


**AREAS**

area of ground floor plan	157 sq. m
area of first floor plan	51.5 sq. m
total area of proposed house	208.5 sq. m
area of proposed garage	31.500 sq. m
total area of proposed works	240sq. m

**drawing key**

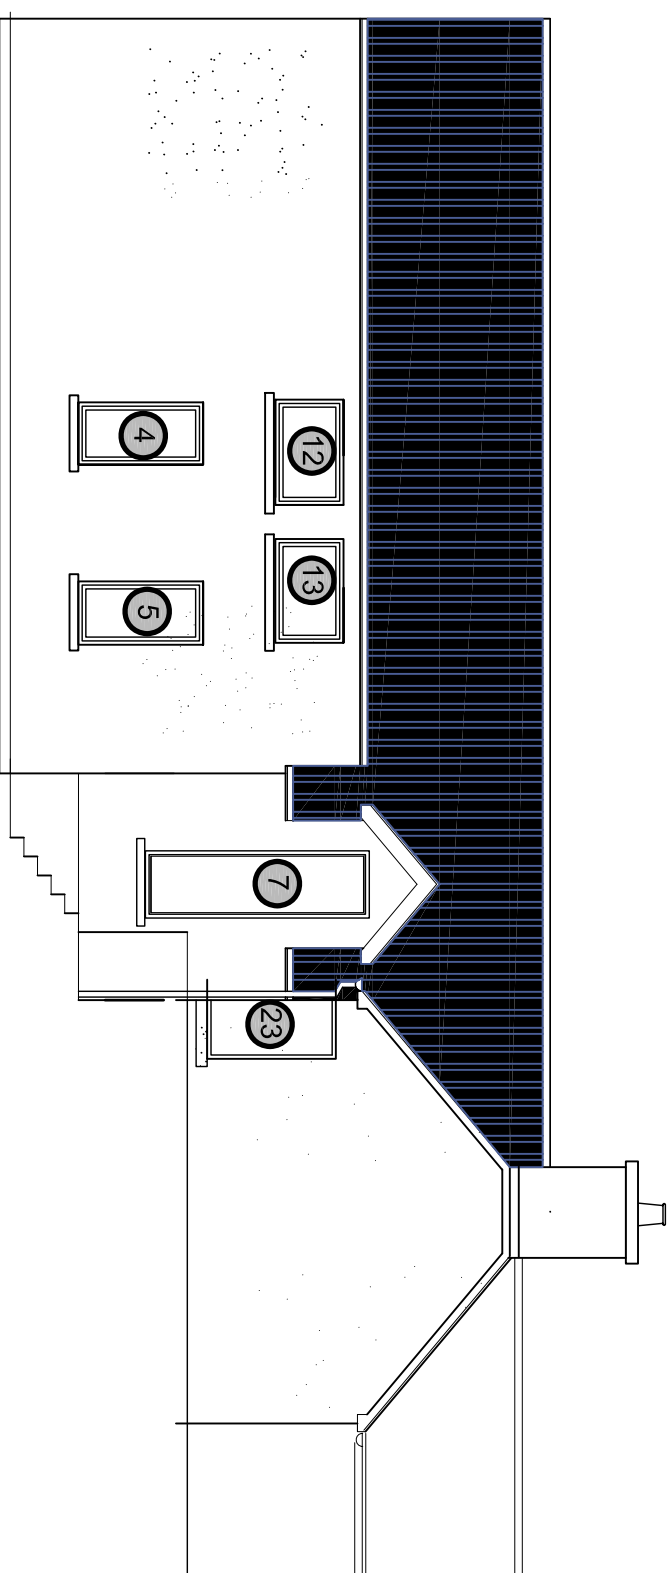

**North Elevation**

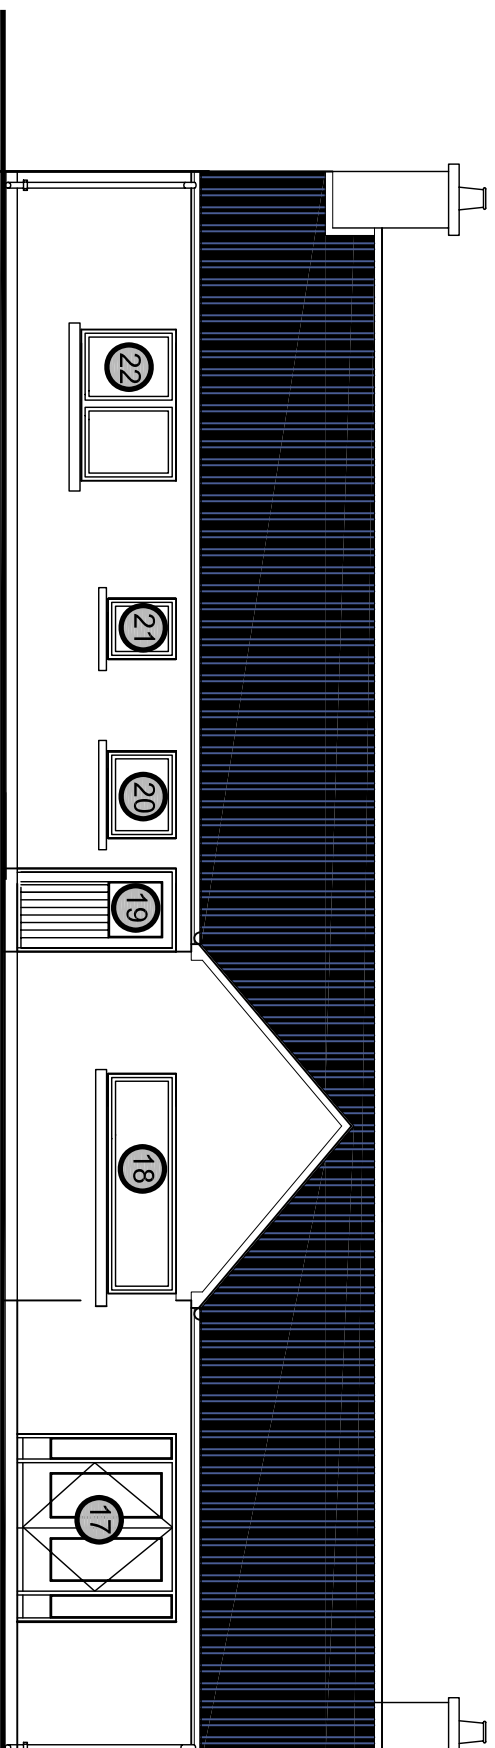

**West Elevation**

**Construction L-03**


project HOUSE: Private House, Manor Kilbride, Co. Kildare

client Andraa Ennis

drawing Blockwork & Window Layout rev. none no. 85072 / L03

scale 1 : 100 date 12 . 05 . 2009 drawn by checked by Laura Bowen

© This drawing is copyright. Figured dimensions only to be taken from this drawing. All dimensions to be checked on site. Architects to be informed immediately of any discrepancies before work proceeds

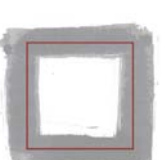

**Laura Bowen**  
architects

Laura Bowen Architects  
The Barn Studio - Knockaulin - Kildare - Co. Kildare  
t: 045 482 881 e: [info@laurabowenarchitects.ie](mailto:info@laurabowenarchitects.ie) f: 045 482 819  
[www.laurabowenarchitects.ie](http://www.laurabowenarchitects.ie)