
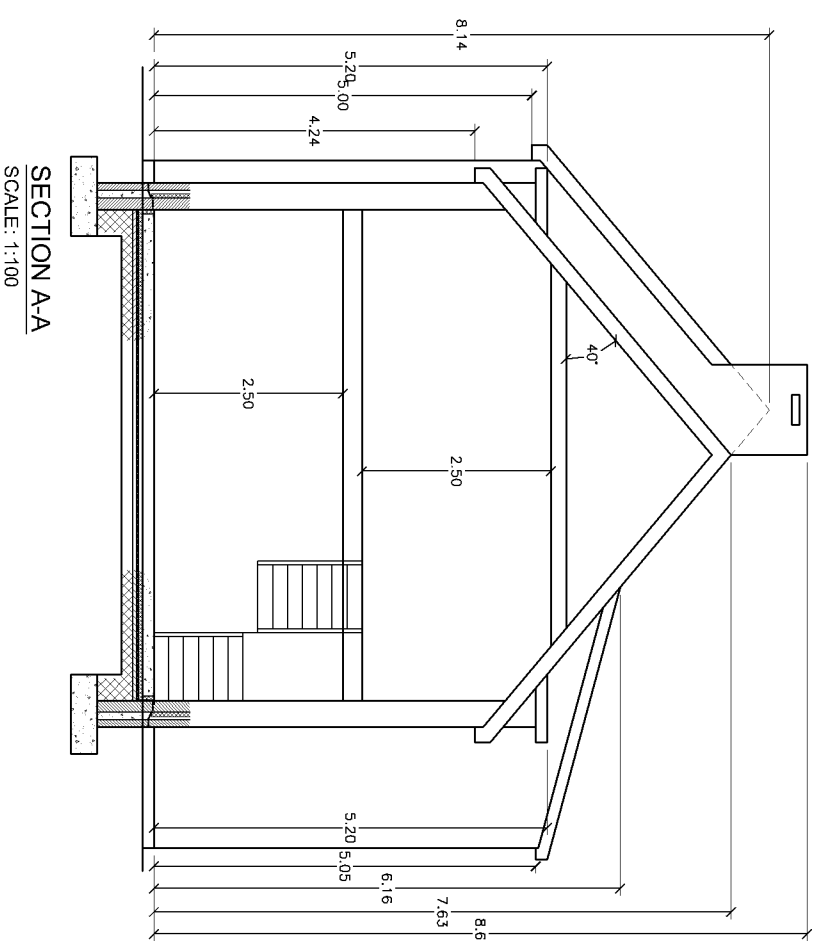
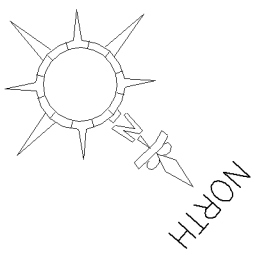
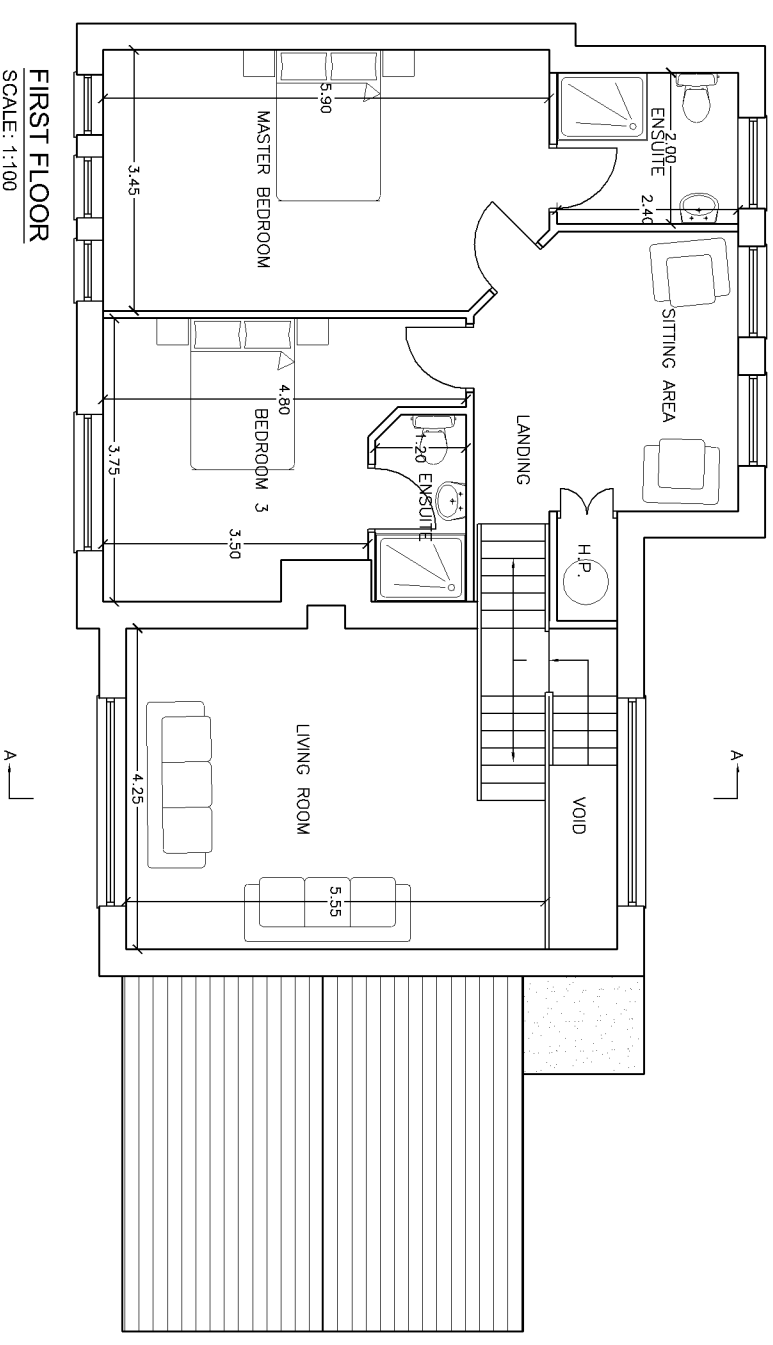


HOUSE C

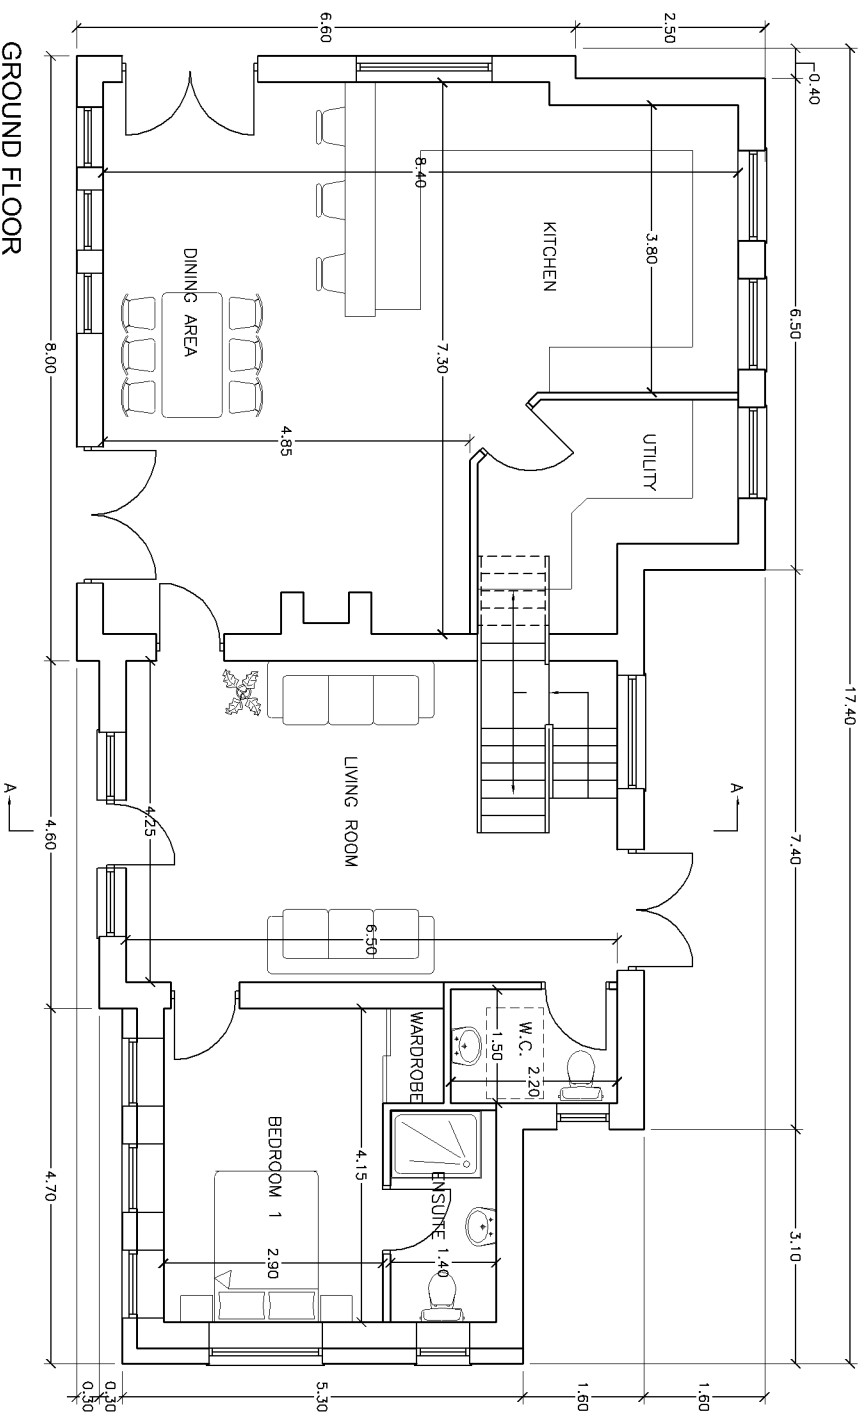

Engineers, Architects, Surveyors.

Diarmuid McCarthy and Associates,
 'Warner Centre', Barrock St.
 Bally, Co. Cork
 Tel 027 50469 Fax: 027 51036

The Square, Castletownbere, Co. Cork.
 Tel 027 70560 Fax: 027 51036
 Email : engineer @ eircorn.net.

B. E. MEIL, Consulting Engineer

AREAS:
 GROUND FLOOR AREA: 107.55 SQ/M
 FIRST FLOOR AREA: 79.29 SQ/M
 TOTAL FLOOR AREA: 186.84 SQ/M
 (2011 SQ/FT)

NOTES TO CONTRACTOR,
 All works to conform to the current building regs
 Do not scale, any discrepancies to be reported
 to engineers.

Issue Date: 06 AUGUST 2009

No.	Date	Revisions	Description

Diarmuid
McCarthy
and Associates,


Sheet Title: Proposed Dwelling House
 -House Plans & Elevations-
 -House C-

At: Curryglass,
 Rossmuckowen,
 Beara


For: Dan Spencer

Sheet Number: 1 of 2 SCALE: 1/100


HOUSE C

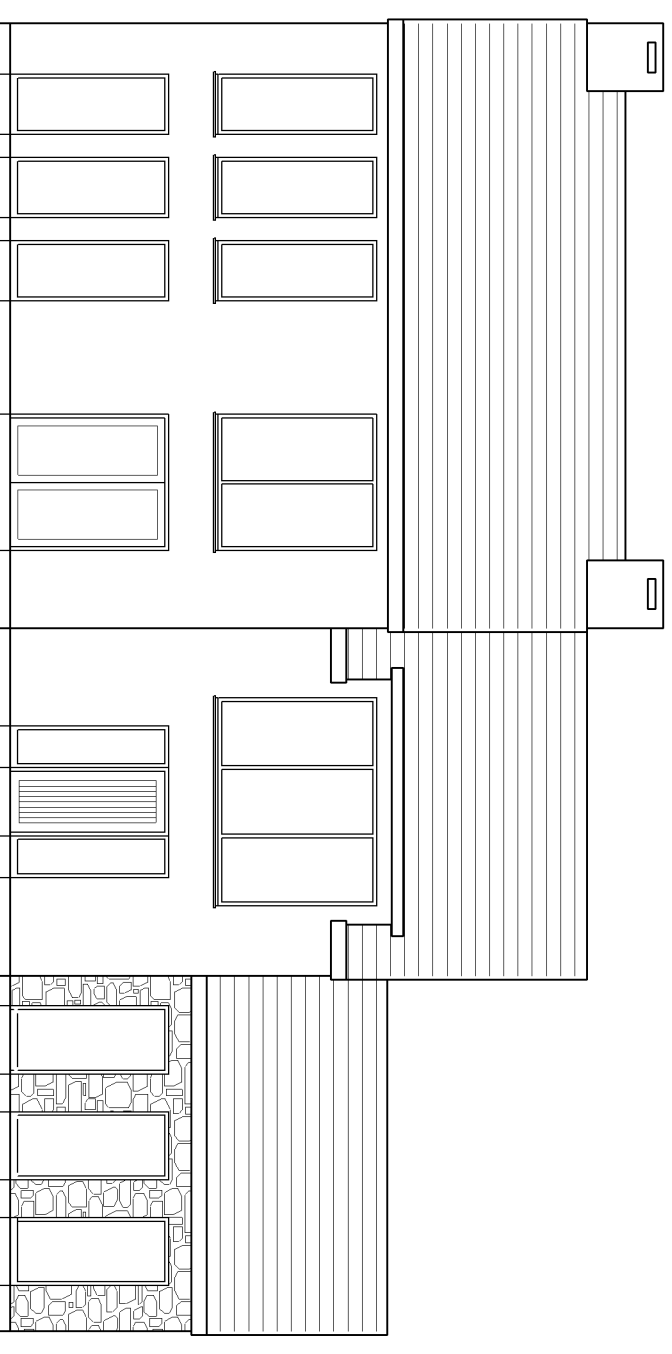


FRONT ELEVATION
SCALE: 1:100

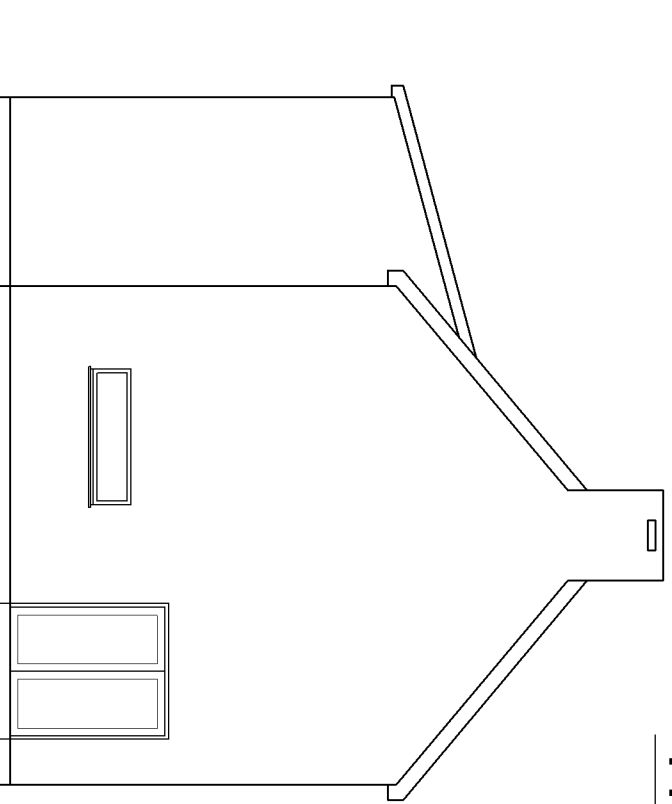

SIDE ELEVATION
SCALE: 1:100

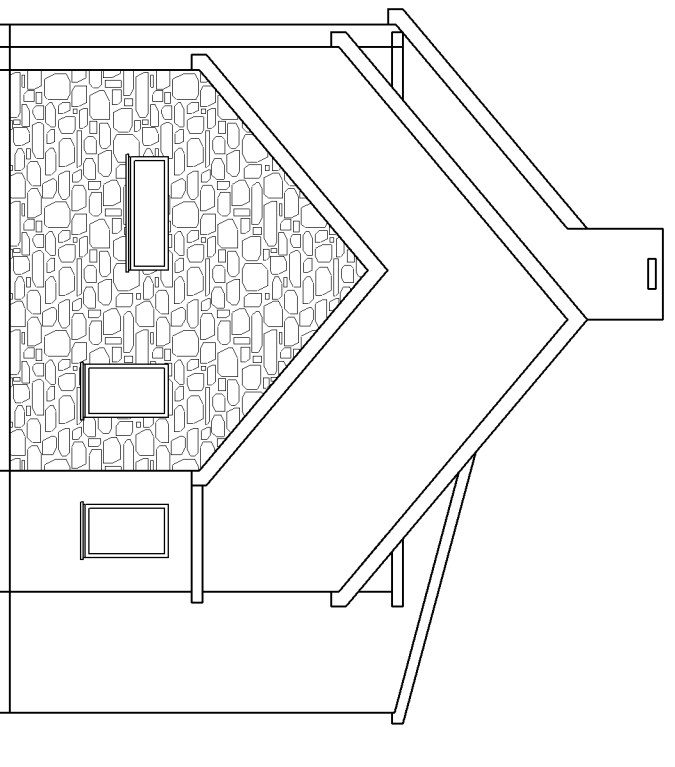

SIDE ELEVATION
SCALE: 1:100

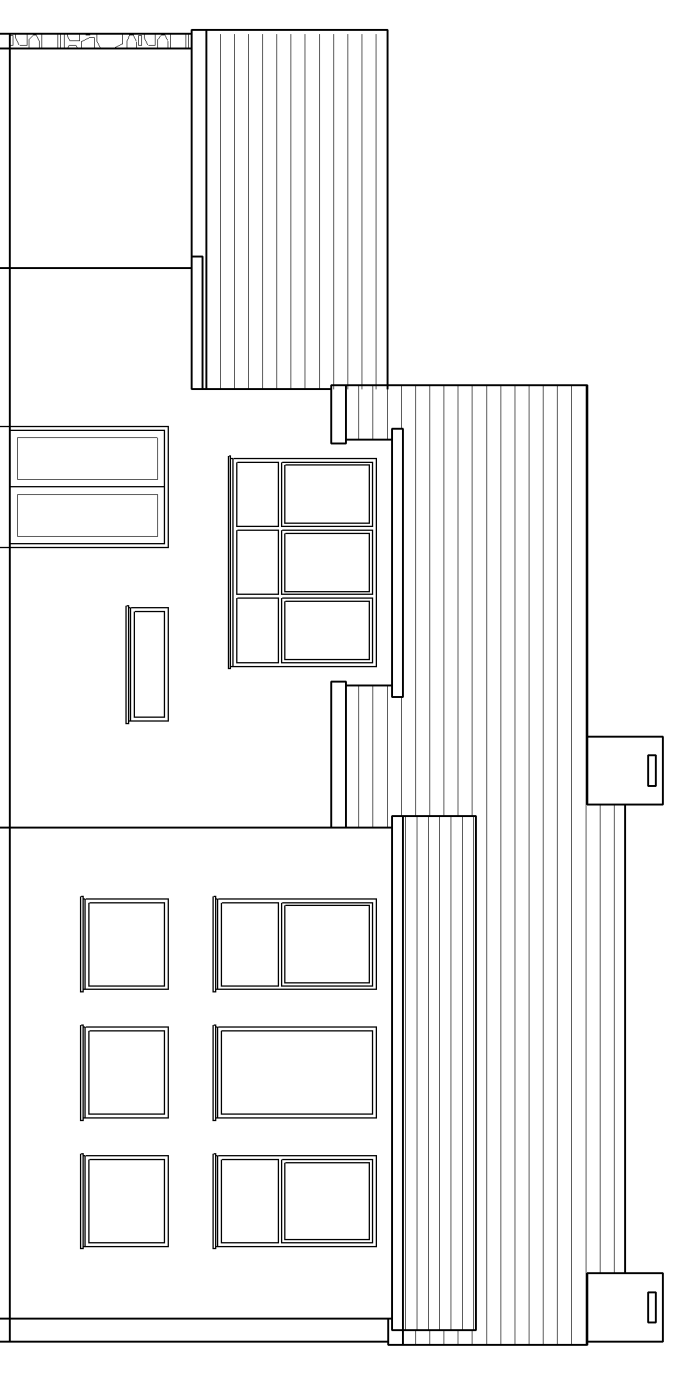

REAR ELEVATION
SCALE: 1:100

Engineers, Architects, Surveyors.

Diarmuid McCarthy and Associates,
Warner Centre, Barrack St.
Bantry, Co. Cork
Tel 027 50469 Fax: 027 51036

~ ~ ~ ~ ~

The Square, Castletownbere, Co. Cork.
Tel 027 70560 Fax: 027 51036
Email : engineer @ eircornet.
B. E. MEIL, Consulting Engineer

AREAS:
GROUND FLOOR AREA: 107.55 SQ/M
FIRST FLOOR AREA: 79.29 SQ/M
TOTAL FLOOR AREA: 186.84 SQ/M
(2011 SQ/FT)

NOTES TO CONTRACTOR,
All works to conform to the current building regs.
Do not scale, any discrepancies to be reported
to engineers.

Issue Date: 06 AUGUST 2009

No.	Date	Revisions Description

Diarmuid
McCarthy
and Associates,

Sheet Title: Proposed Dwelling House
-House Plans & Elevations-
-House C-

At: Curryglass,
Rossmuckowen,
Bantry

For: Dan Spencer

Sheet Number: 2 of 2 SCALE: 1/100