





HOUSE D

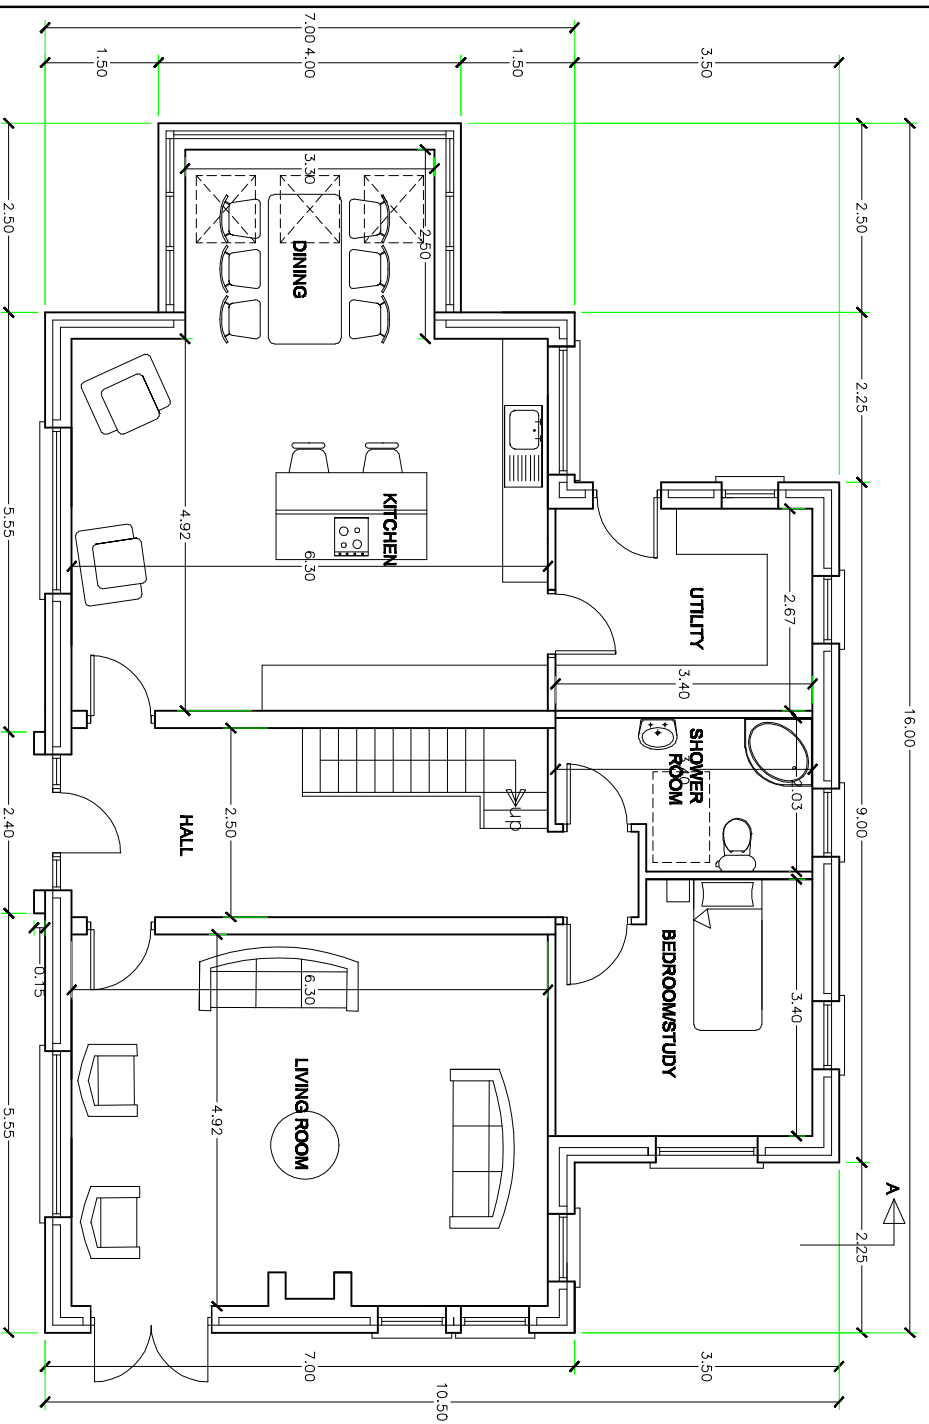

GROUND FLOOR PLAN
SCALE: 1:100

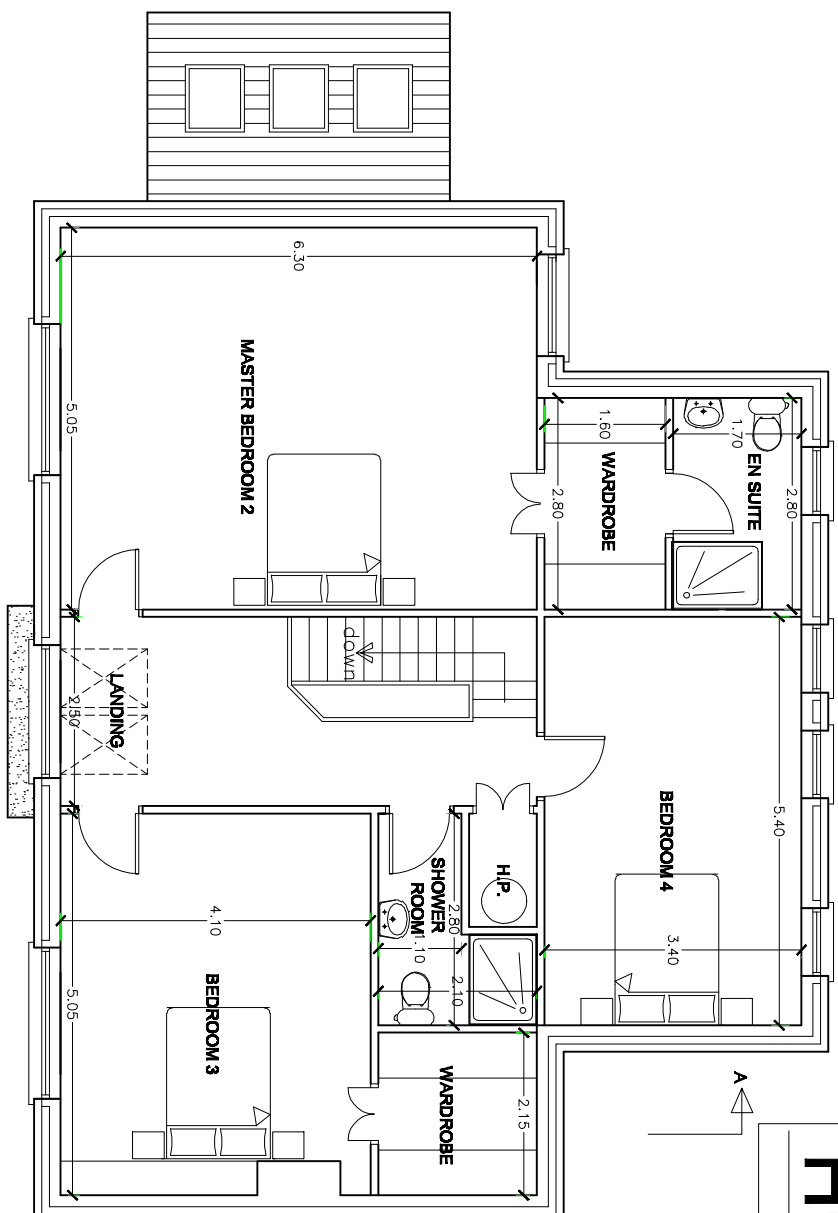

FIRST FLOOR PLAN
SCALE: 1:100

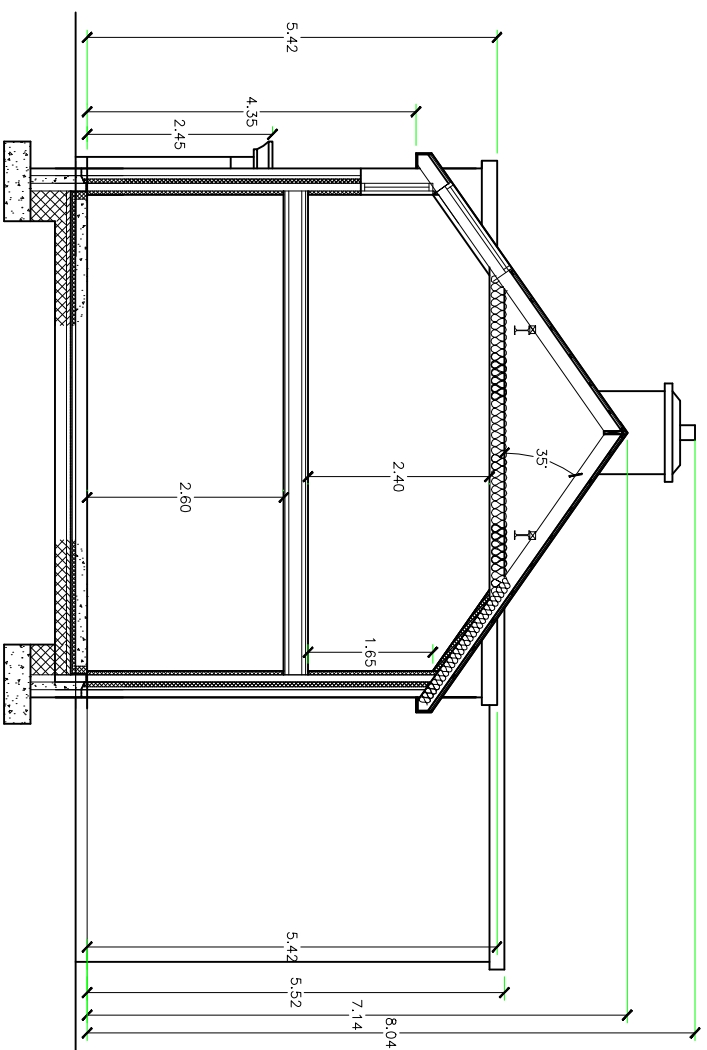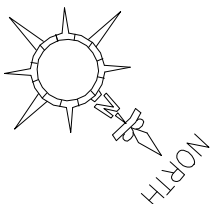

SECTION A-A
SCALE: 1:100

Engineers, Architects, Surveyors.

Diarmuid McCarthy and Associates,
Warner Centre, Barrack St.
Bantry, Co. Cork.
Tel: 027 50469 Fax: 027 51036

The Square, Castletownbere, Co. Cork.
Tel: 027 70560 Fax: 027 51036
Email: engineer @ eircon.net.

B.E. MEL, Consulting Engineer

GROSS FLOOR AREA:

Ground Floor	117.94 sq/m
First Floor	105.28 sq/m
Total	223.22 sq/m (2403 sq/ft)

NOTES TO CONTRACTOR:
All works to conform to the current building regs.
Do not scale, any discrepancies to be reported to engineers.

Issue Date: 17 AUGUST 2009

No.	Date	Revisions	Description

Diarmuid
McCarthy
and Associates.

Sheet Title: Proposed Dwelling House
-HOUSE PLANS & ELEVATIONS-
-HOUSE D-

At: Cunniff,
Rosinacowan,
Bantry, Co. Cork

For: DAN SPENCER

Sheet Number: 1 of 2 SCALE: 1/100