




HOUSE D

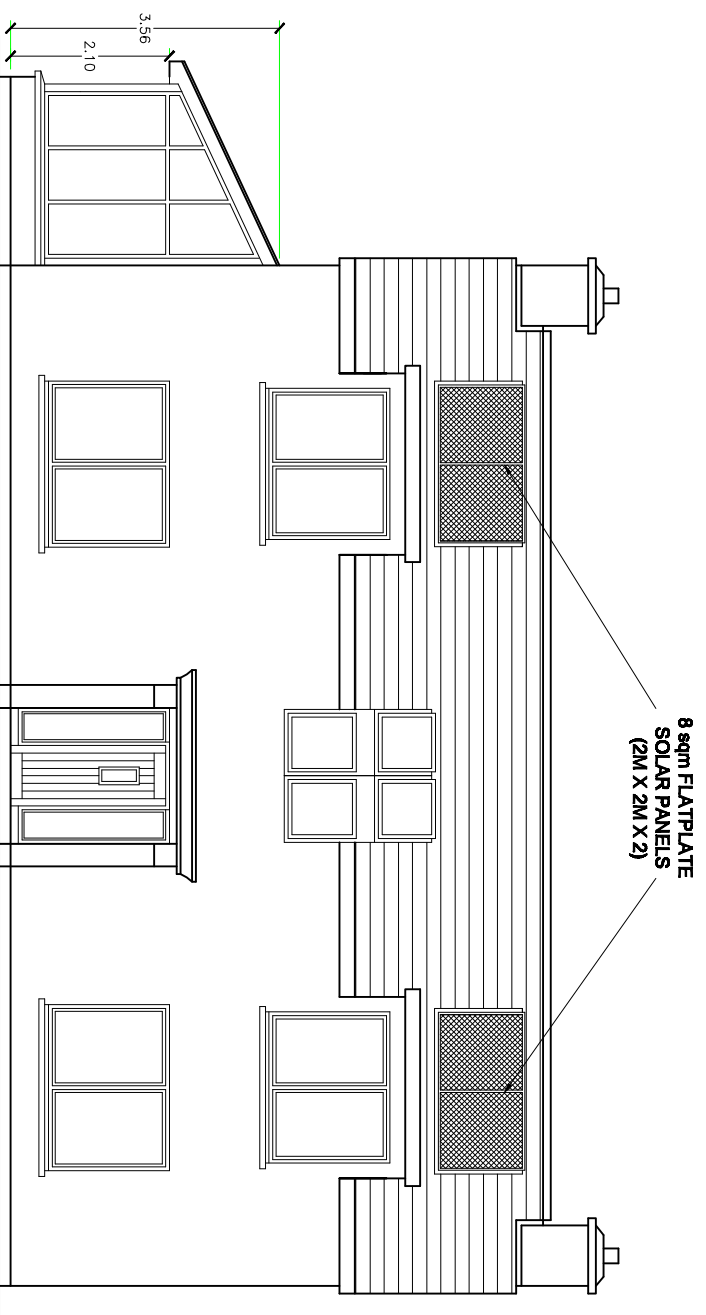


FRONT ELEVATION
SCALE: 1:100

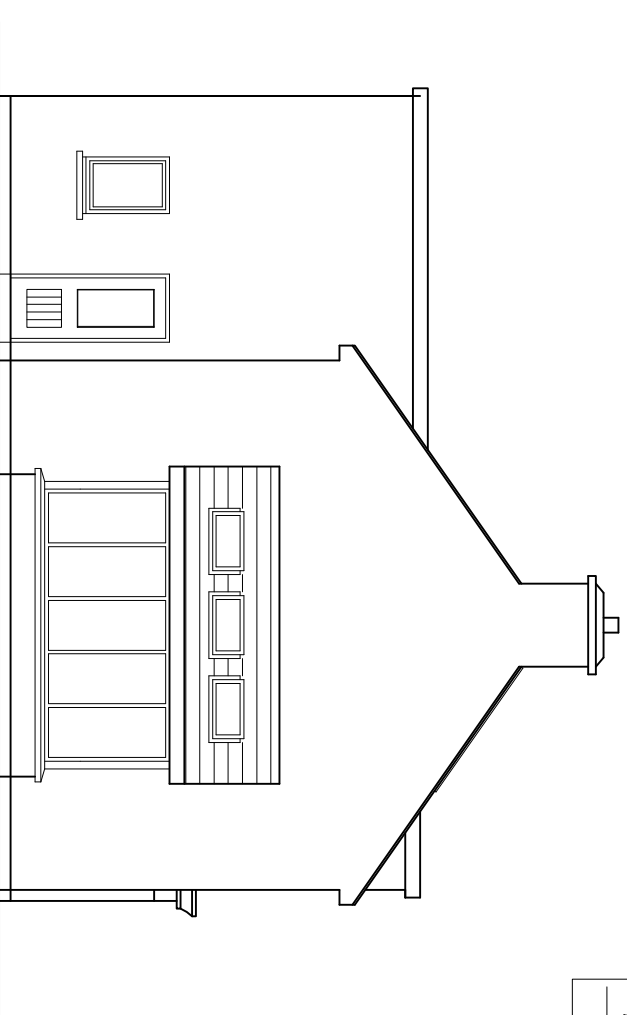

SIDE ELEVATION
SCALE: 1:100

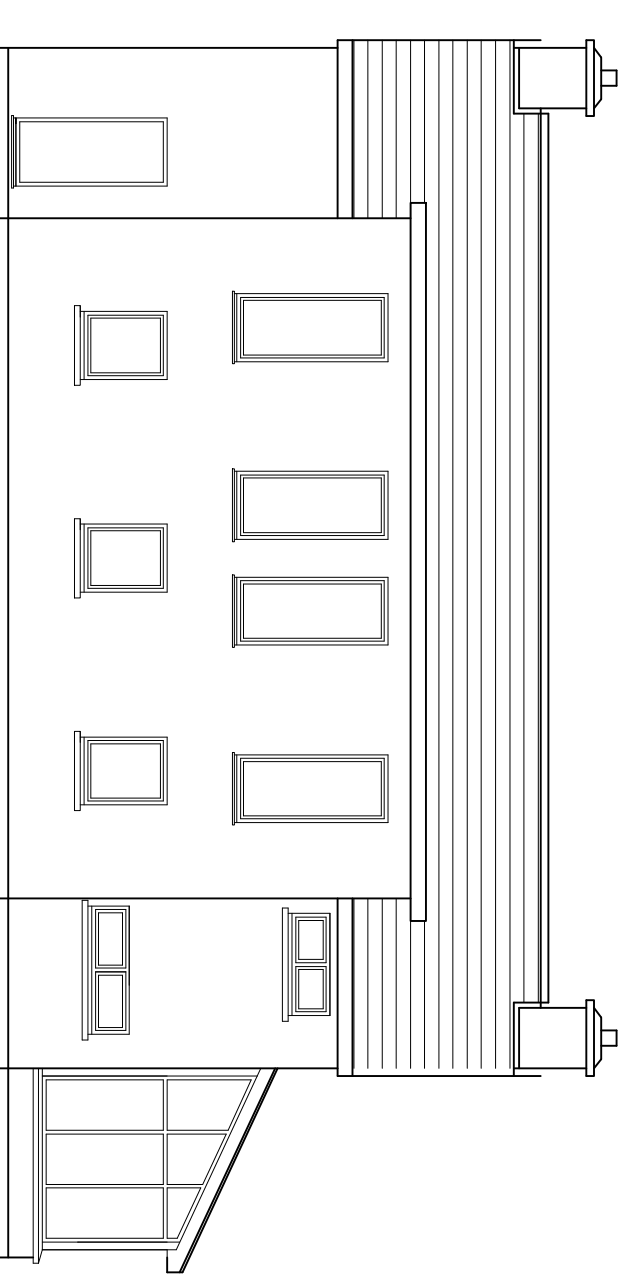

REAR ELEVATION
SCALE: 1:100

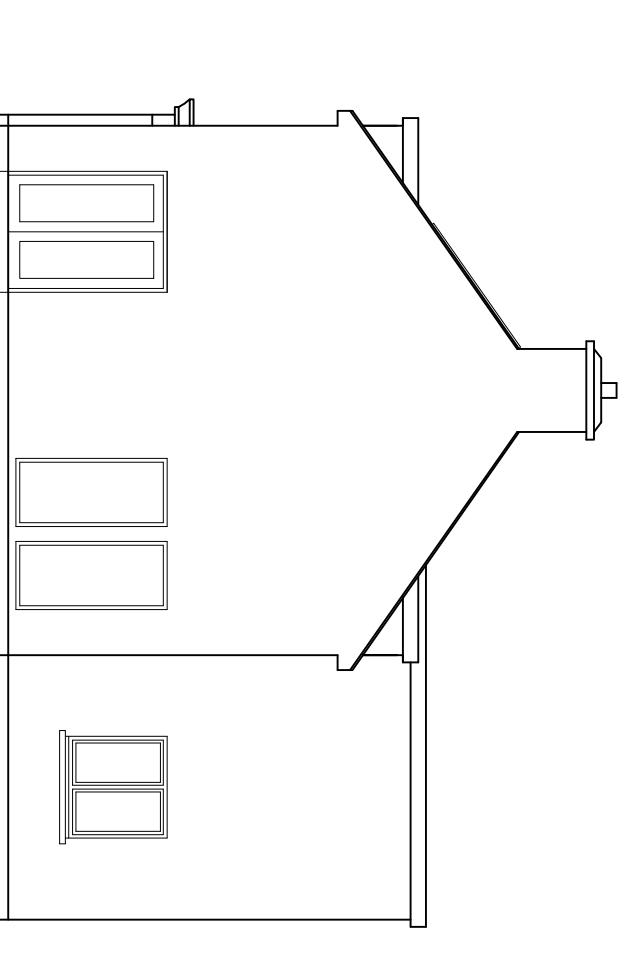

SIDE ELEVATION
SCALE: 1:100

Engineers, Architects, Surveyors.

Dermuid McCarthy and Associates,

Warner Centre, Barrack St.
Bantry, Co. Cork.
Tel 027 50469 Fax: 027 51036

The Square, Castletownbere, Co. Cork.
Tel 027 70560 Fax: 027 51036
Email : engineer @ eircornet.

B.E. MEIL, Consulting Engineer

GROSS FLOOR AREA:

Ground Floor	117.94 sq/m
First Floor	105.28 sq/m
Total	223.22 sq/m (2403 sq/ft)

NOTES TO CONTRACTOR.
All works to conform to the current building regs
Do not scale, any discrepancies to be reported
to engineers.

Issue Date: 17 AUGUST 2009

No.	Date	Revisions	Description

Dermuid
McCarthy
and Associates,

Sheet Title: Proposed Dwelling House
-HOUSE PLANS & ELEVATIONS-
-HOUSE D-

At: Curraglass,
Rosscarwmen,
Bantry, Co. Cork

For: DAN SPENCER

Sheet Number: 2 of 2 SCALE: 1/100