


Notes:


THIS DRAWING OR DESIGN IS THE COPYRIGHT OF THE ARCHITECT AND MAY NOT BE REPRODUCED WITHOUT WRITTEN CONSENT.
 COPYRIGHT © 2004
 DO NOT SCALE FROM THIS DRAWING. USE FIGURED DIMENSIONS ONLY.
 ALL DIMENSIONS ARE IN MILLIMETERS.
 CONTRACTOR MUST CONFIRM SITE DIMENSIONS BEFORE STARTING WORK OR SHOP DRAWINGS.
 ALL DIMENSIONS ARE TO BLACK FACE OF BLOCKWORK AND THE PLASTERBOARD OF INTERNAL PARTITIONS.
 THIS DRAWING IS TO BE READ IN ACCORDANCE WITH ALL RELEVANT SPECIALISTS DRAWINGS AND SPECIFICATIONS.

FRONT ELEVATION A


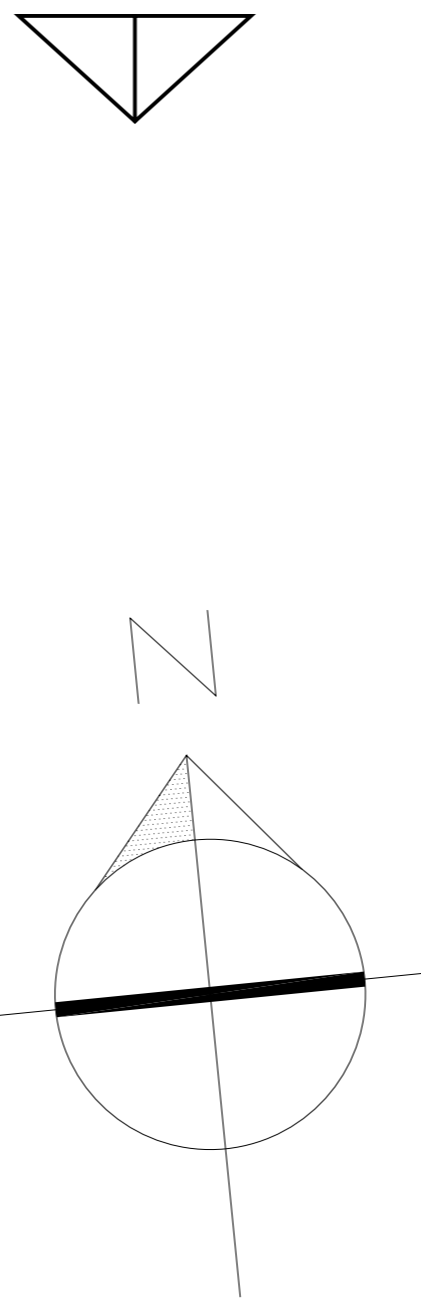


PRELIMINARY
TENDER

SIDE ELEVATION C

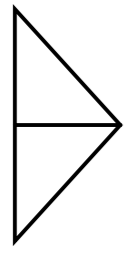


SIDE ELEVATION D

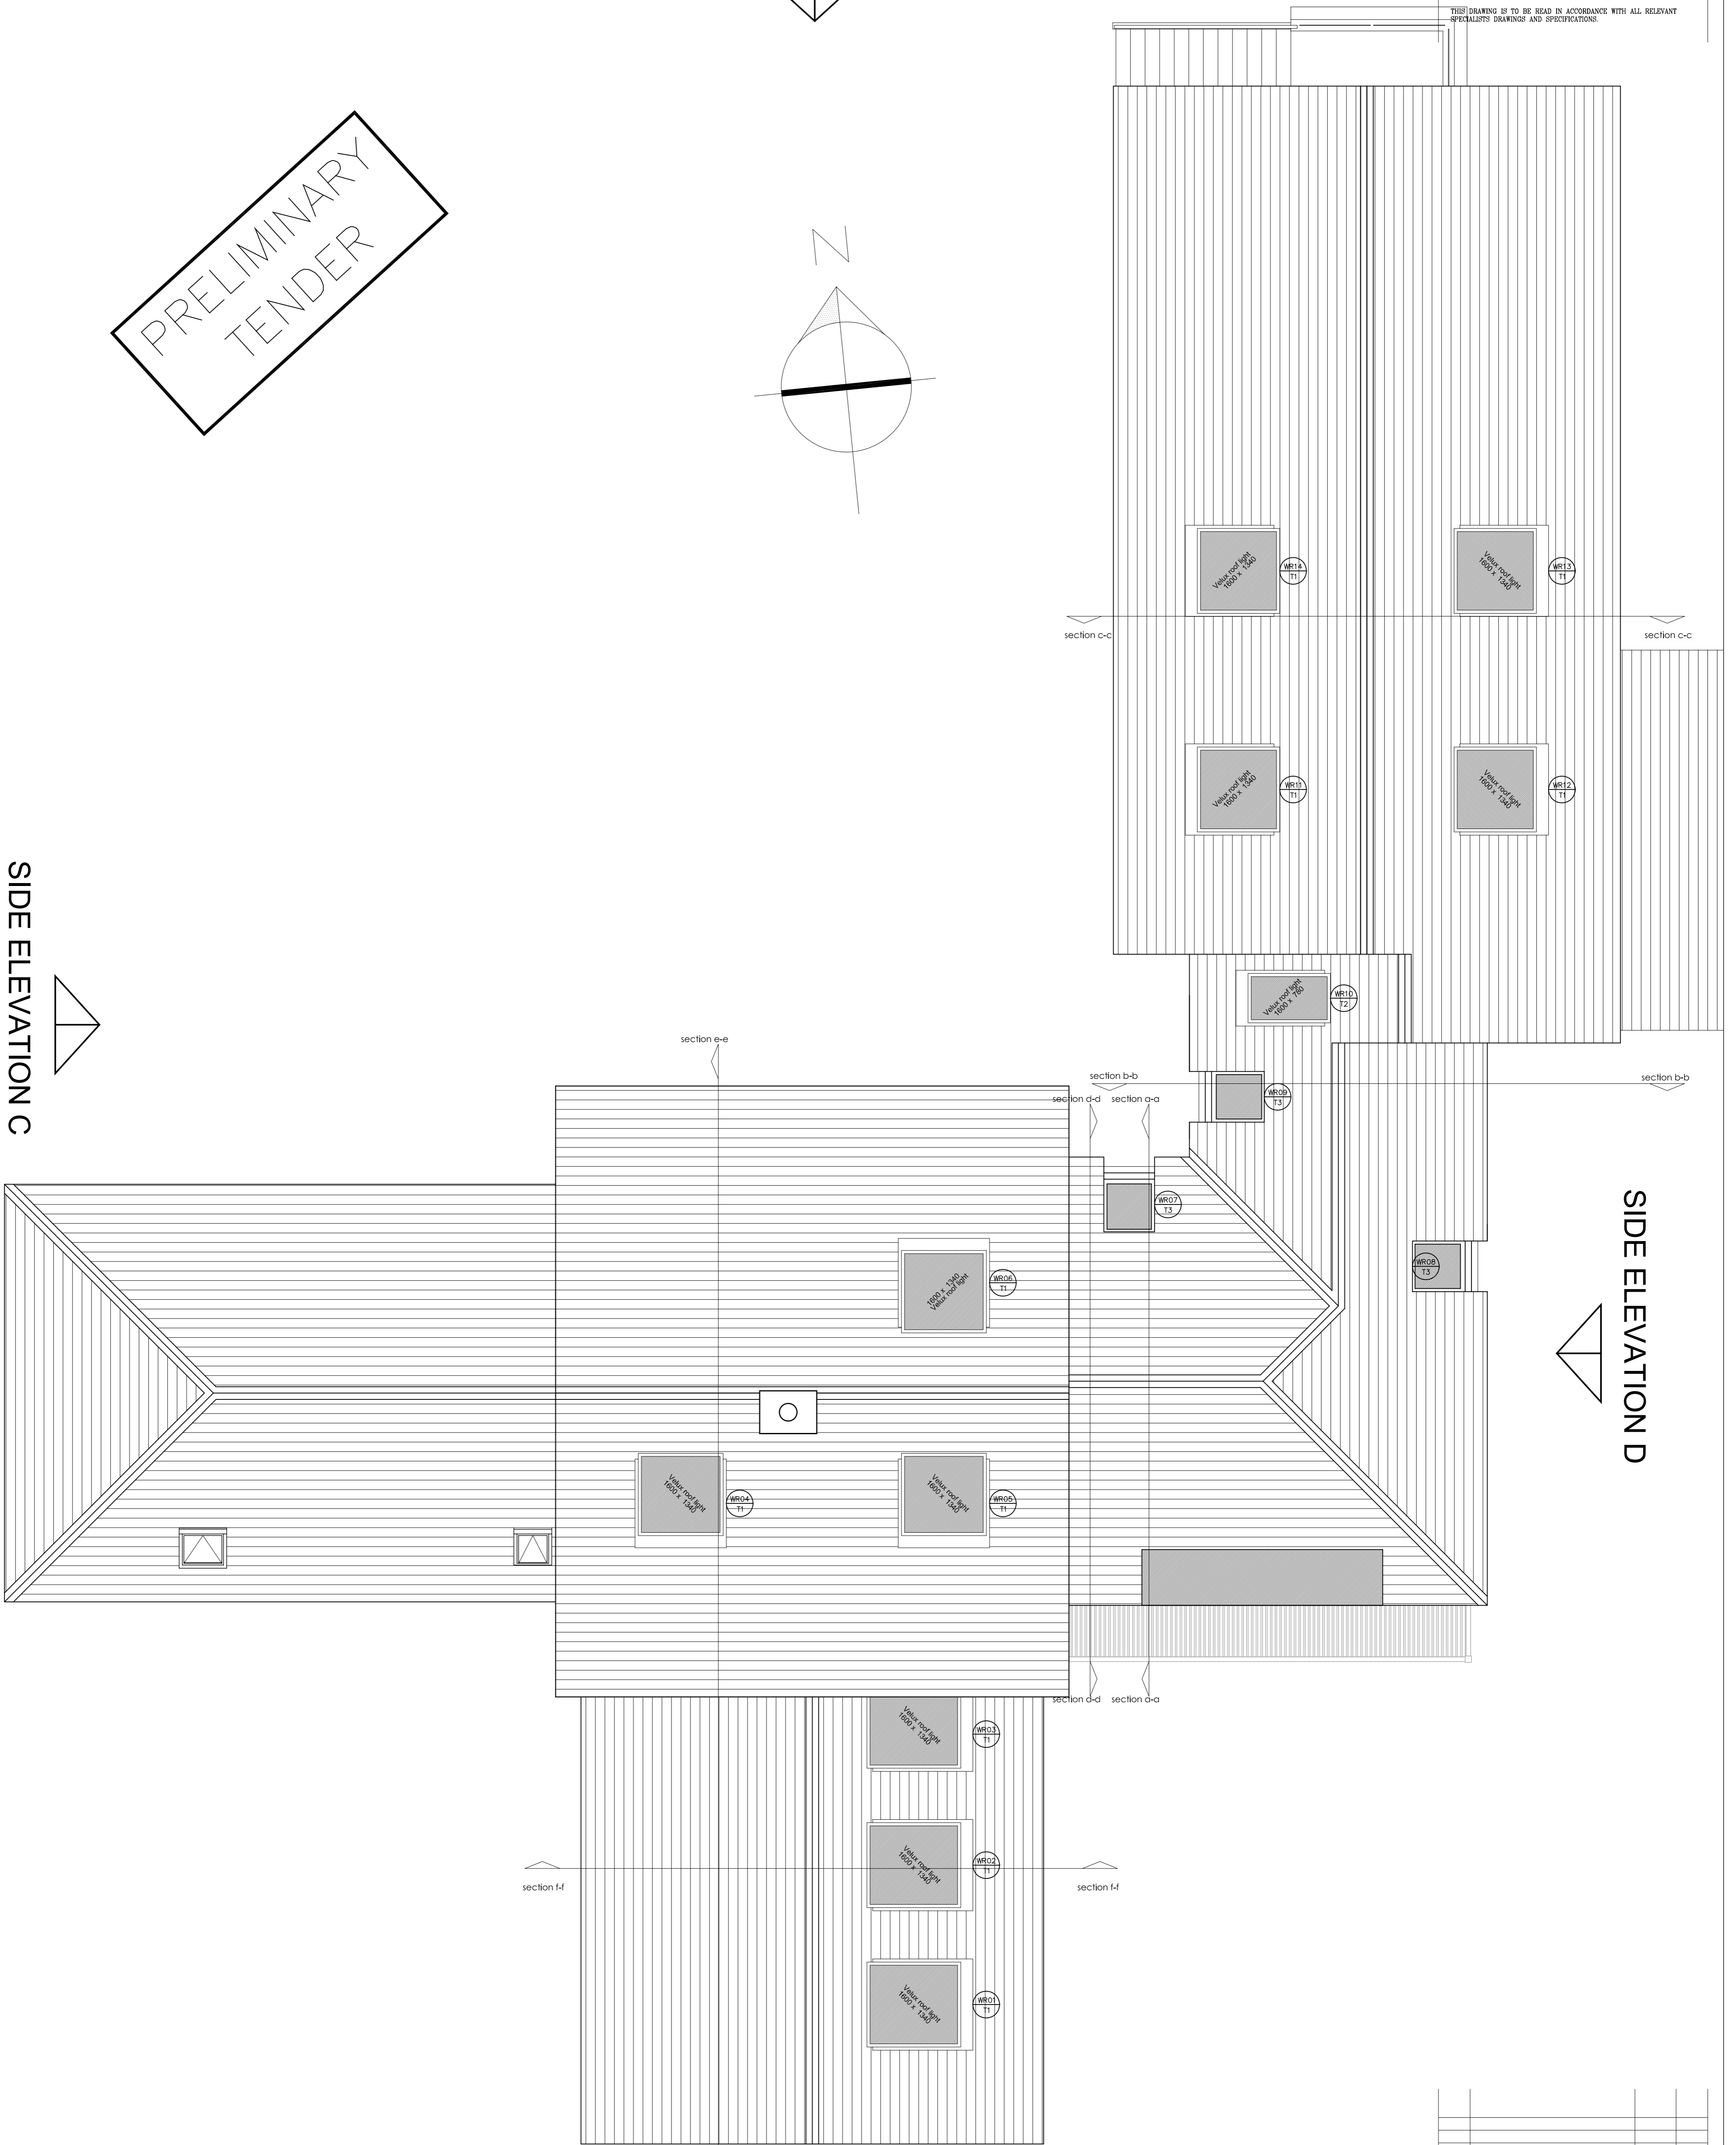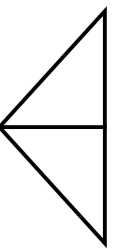

ROOF PLAN
SCALE 1:50

REAR ELEVATION B

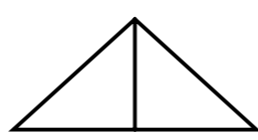

REVISION	AMENDMENT	DATE	DRAWN

project:	PROPOSED EXTENSION TO DWELLING HOUSE NIALL & ANU O' SULLIVAN	drawn: ML	checked: ML
date:	17 MAY '10	project no.:	1496
drawing title:	ROOF PLAN	scale:	1:50
		stage:	Planning
1 Crescent Villas O'Connell Avenue Limerick Phone: (061) 315 989 Fax: (061) 315 627 Email: ala@eircom.net		sheet no.:	107
		revision:	