


NOTES:

REV	DATE
A	07/07/10 General amendments

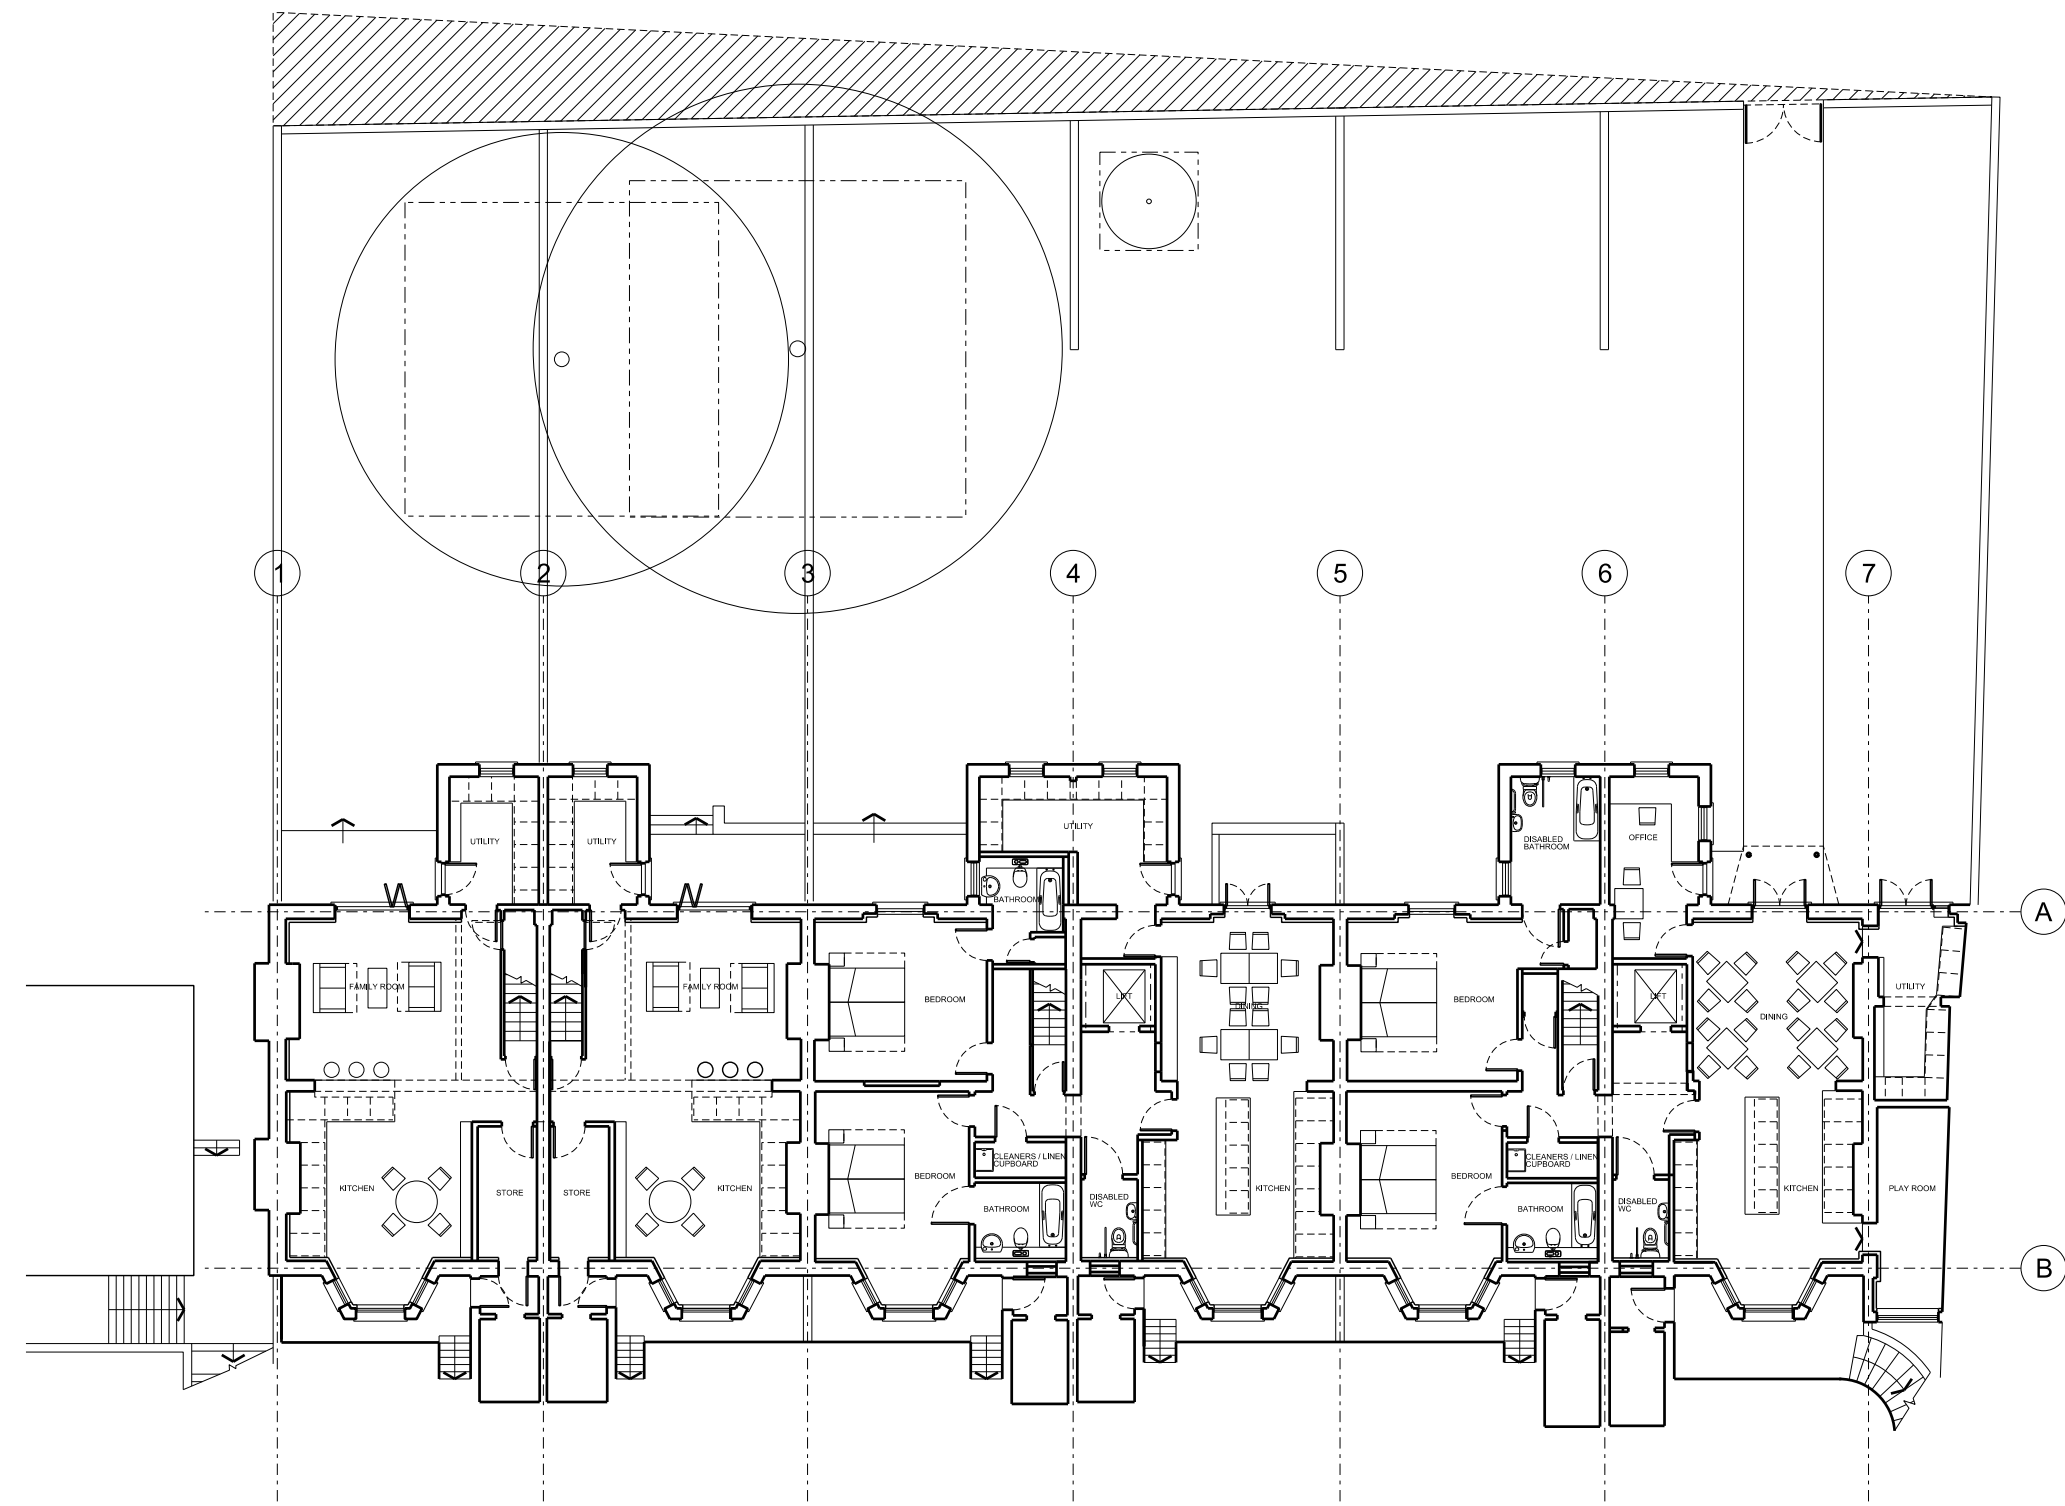

- NOTE
1. Do not scale from this drawing.
  2. All dimensions to be checked on site by the contractor and such dimensions to be his responsibility.
  3. Report all drawing errors, omissions and discrepancies to the architect.

PROJECT TEAM	
CLIENT:	SLaM NHS Foundation Trust
PROJECT MANAGER:	Frontline Project Management Ltd
COST CONSULTANT:	Measur Ltd
CDM CO-ORDINATOR:	Andrew Goddard Associates Ltd
STRUCTURAL ENGINEER:	Hardman Structural Engineers
SERVICES ENGINEER:	Shelly and Couch Ltd
PLANNING AUTHORITY:	Southwark Planning Department
BUILDING CONTROL:	M.L.M Building Control Ltd

LOCATION



**Peter Sargent Architect Ltd**  
 28 HESSEL ROAD, WEST EALING, LONDON, W13 9ES  
 T/F 020 8840 0157 E p.sargent@virgin.net

job title  
**6-11 Windsor Walk**

drawing title / location  
**Proposed Lower Ground Floor Plan**

drawn by	checked	scale	status
-	-	1:100@A1 1:200@A3	DRAFT

project	zone	type	CISB element	drawing no	revision
09008	-	SK [10]	007		A