



PRELIMINARY
TENDER



FRONT ELEVATION A

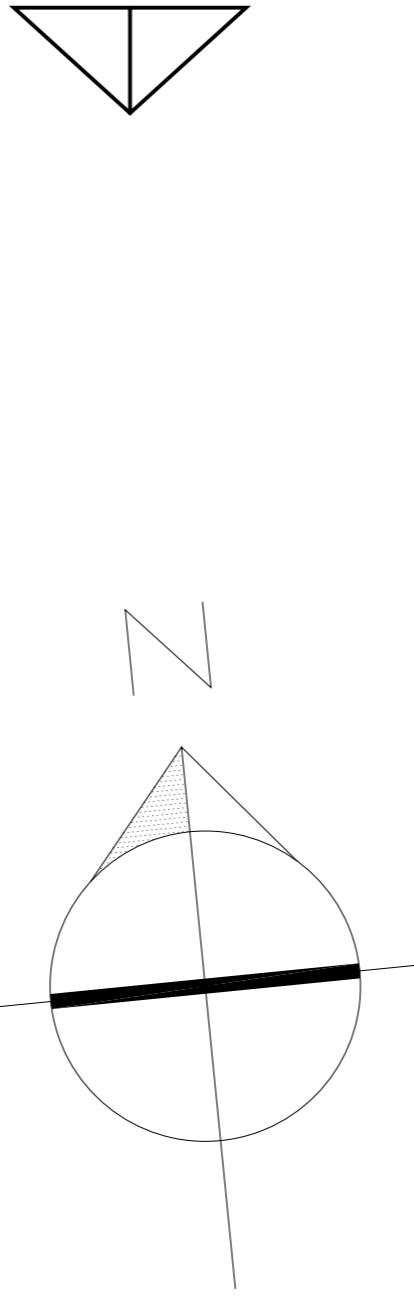



Notes:
THIS DRAWING OR DESIGN IS THE COPYRIGHT OF THE ARCHITECT AND MAY NOT BE REPRODUCED WITHOUT WRITTEN CONSENT.
COPYRIGHT © 2004
DO NOT SCALE FROM THIS DRAWING. USE FIGURED DIMENSIONS ONLY.
ALL DIMENSIONS ARE IN MILLIMETERS!
CONTRACTOR MUST CONFIRM SITE DIMENSIONS BEFORE STARTING WORK OR SHOP DRAWINGS.
ALL DIMENSIONS ARE TO BLOCK FACE OF BLOCKWORK AND THE PLASTERBOARD OF INTERNAL PARTITIONS.
THIS DRAWING IS TO BE READ IN ACCORDANCE WITH ALL RELEVANT SPECIALISTS DRAWINGS AND SPECIFICATIONS.

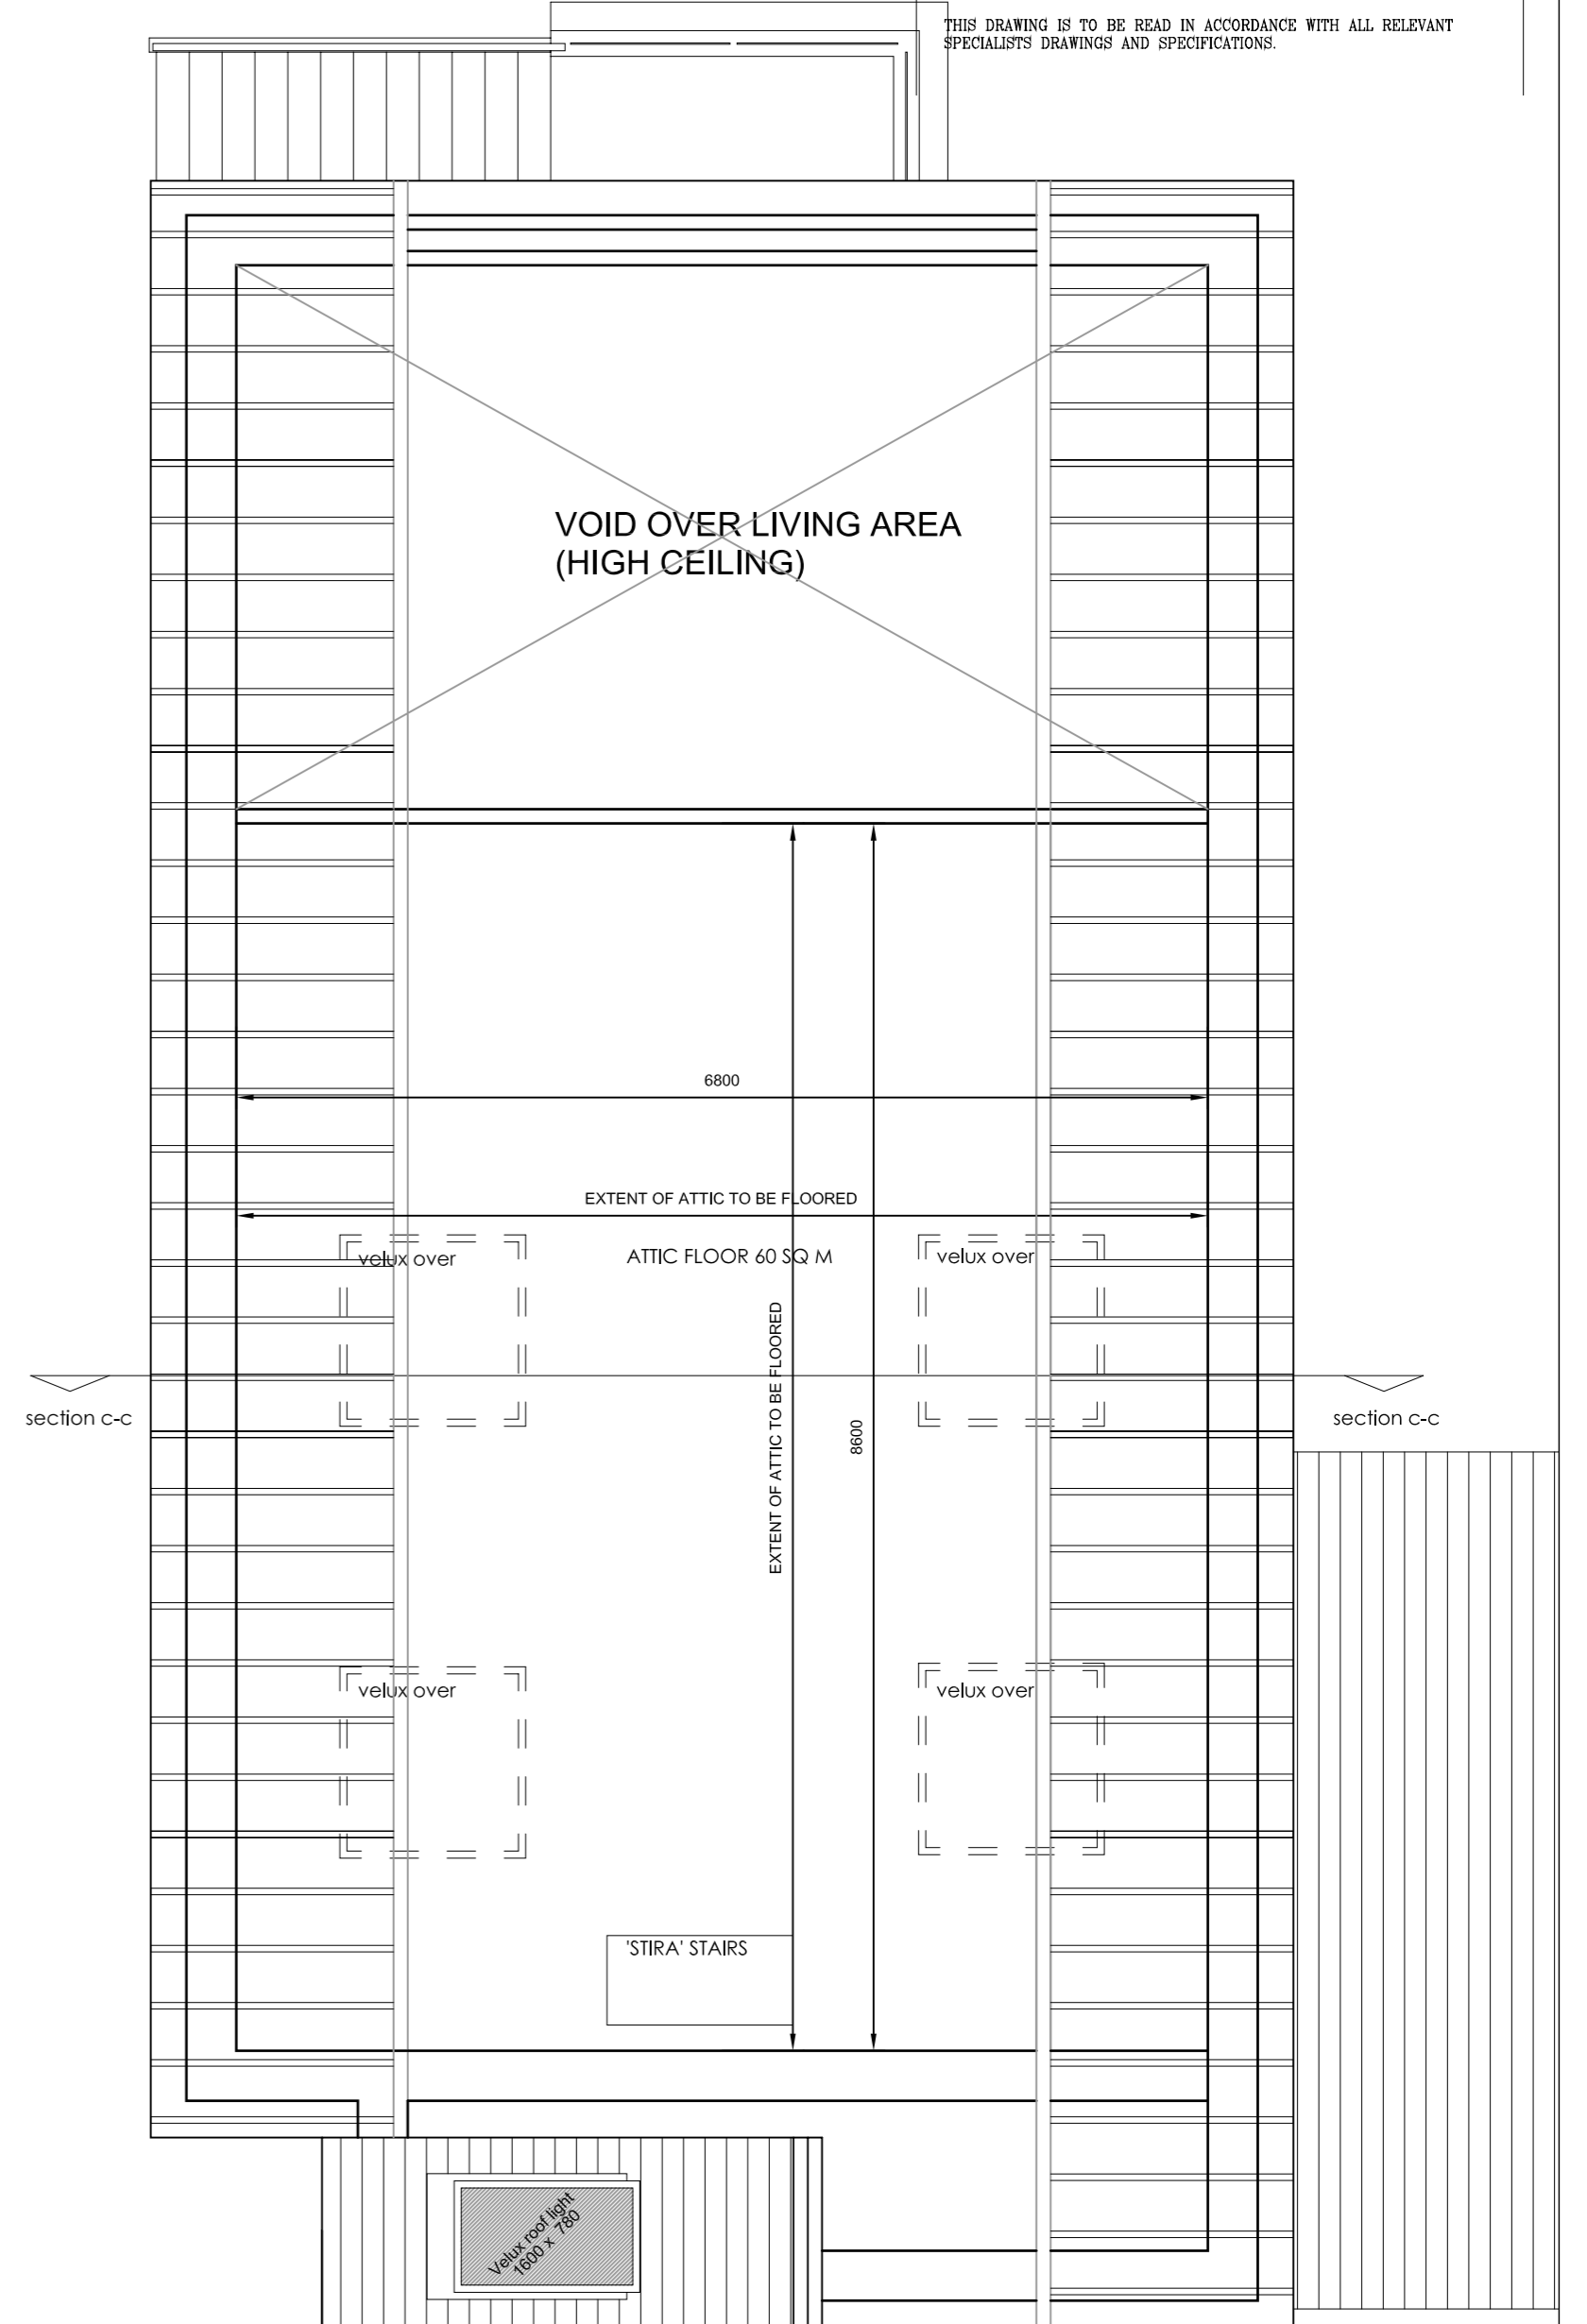


SIDE ELEVATION C

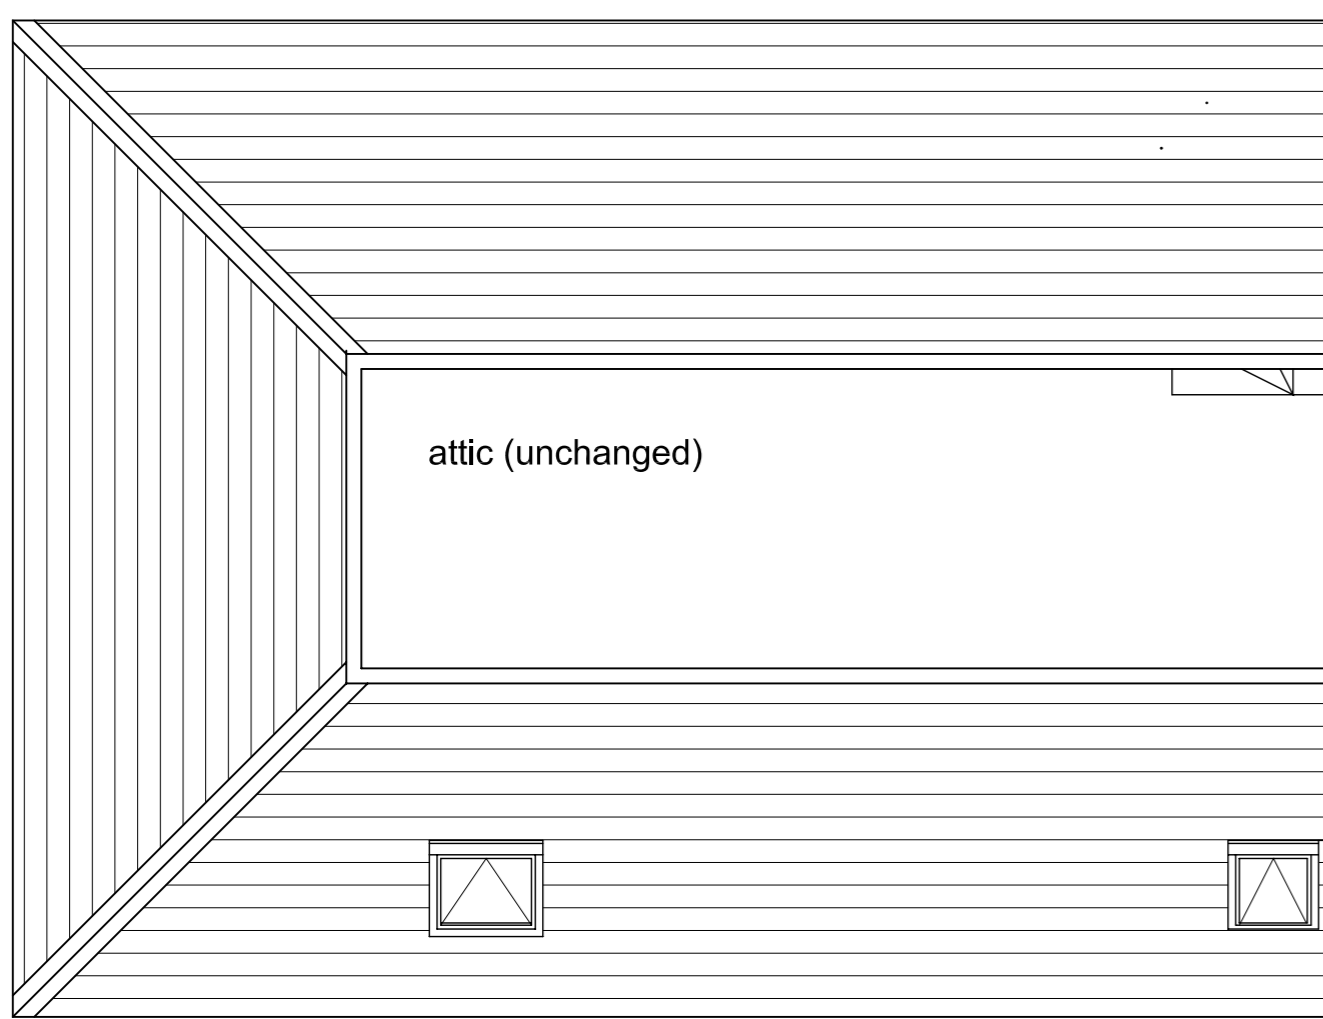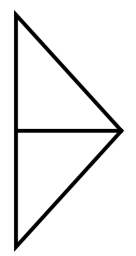

SIDE ELEVATION D

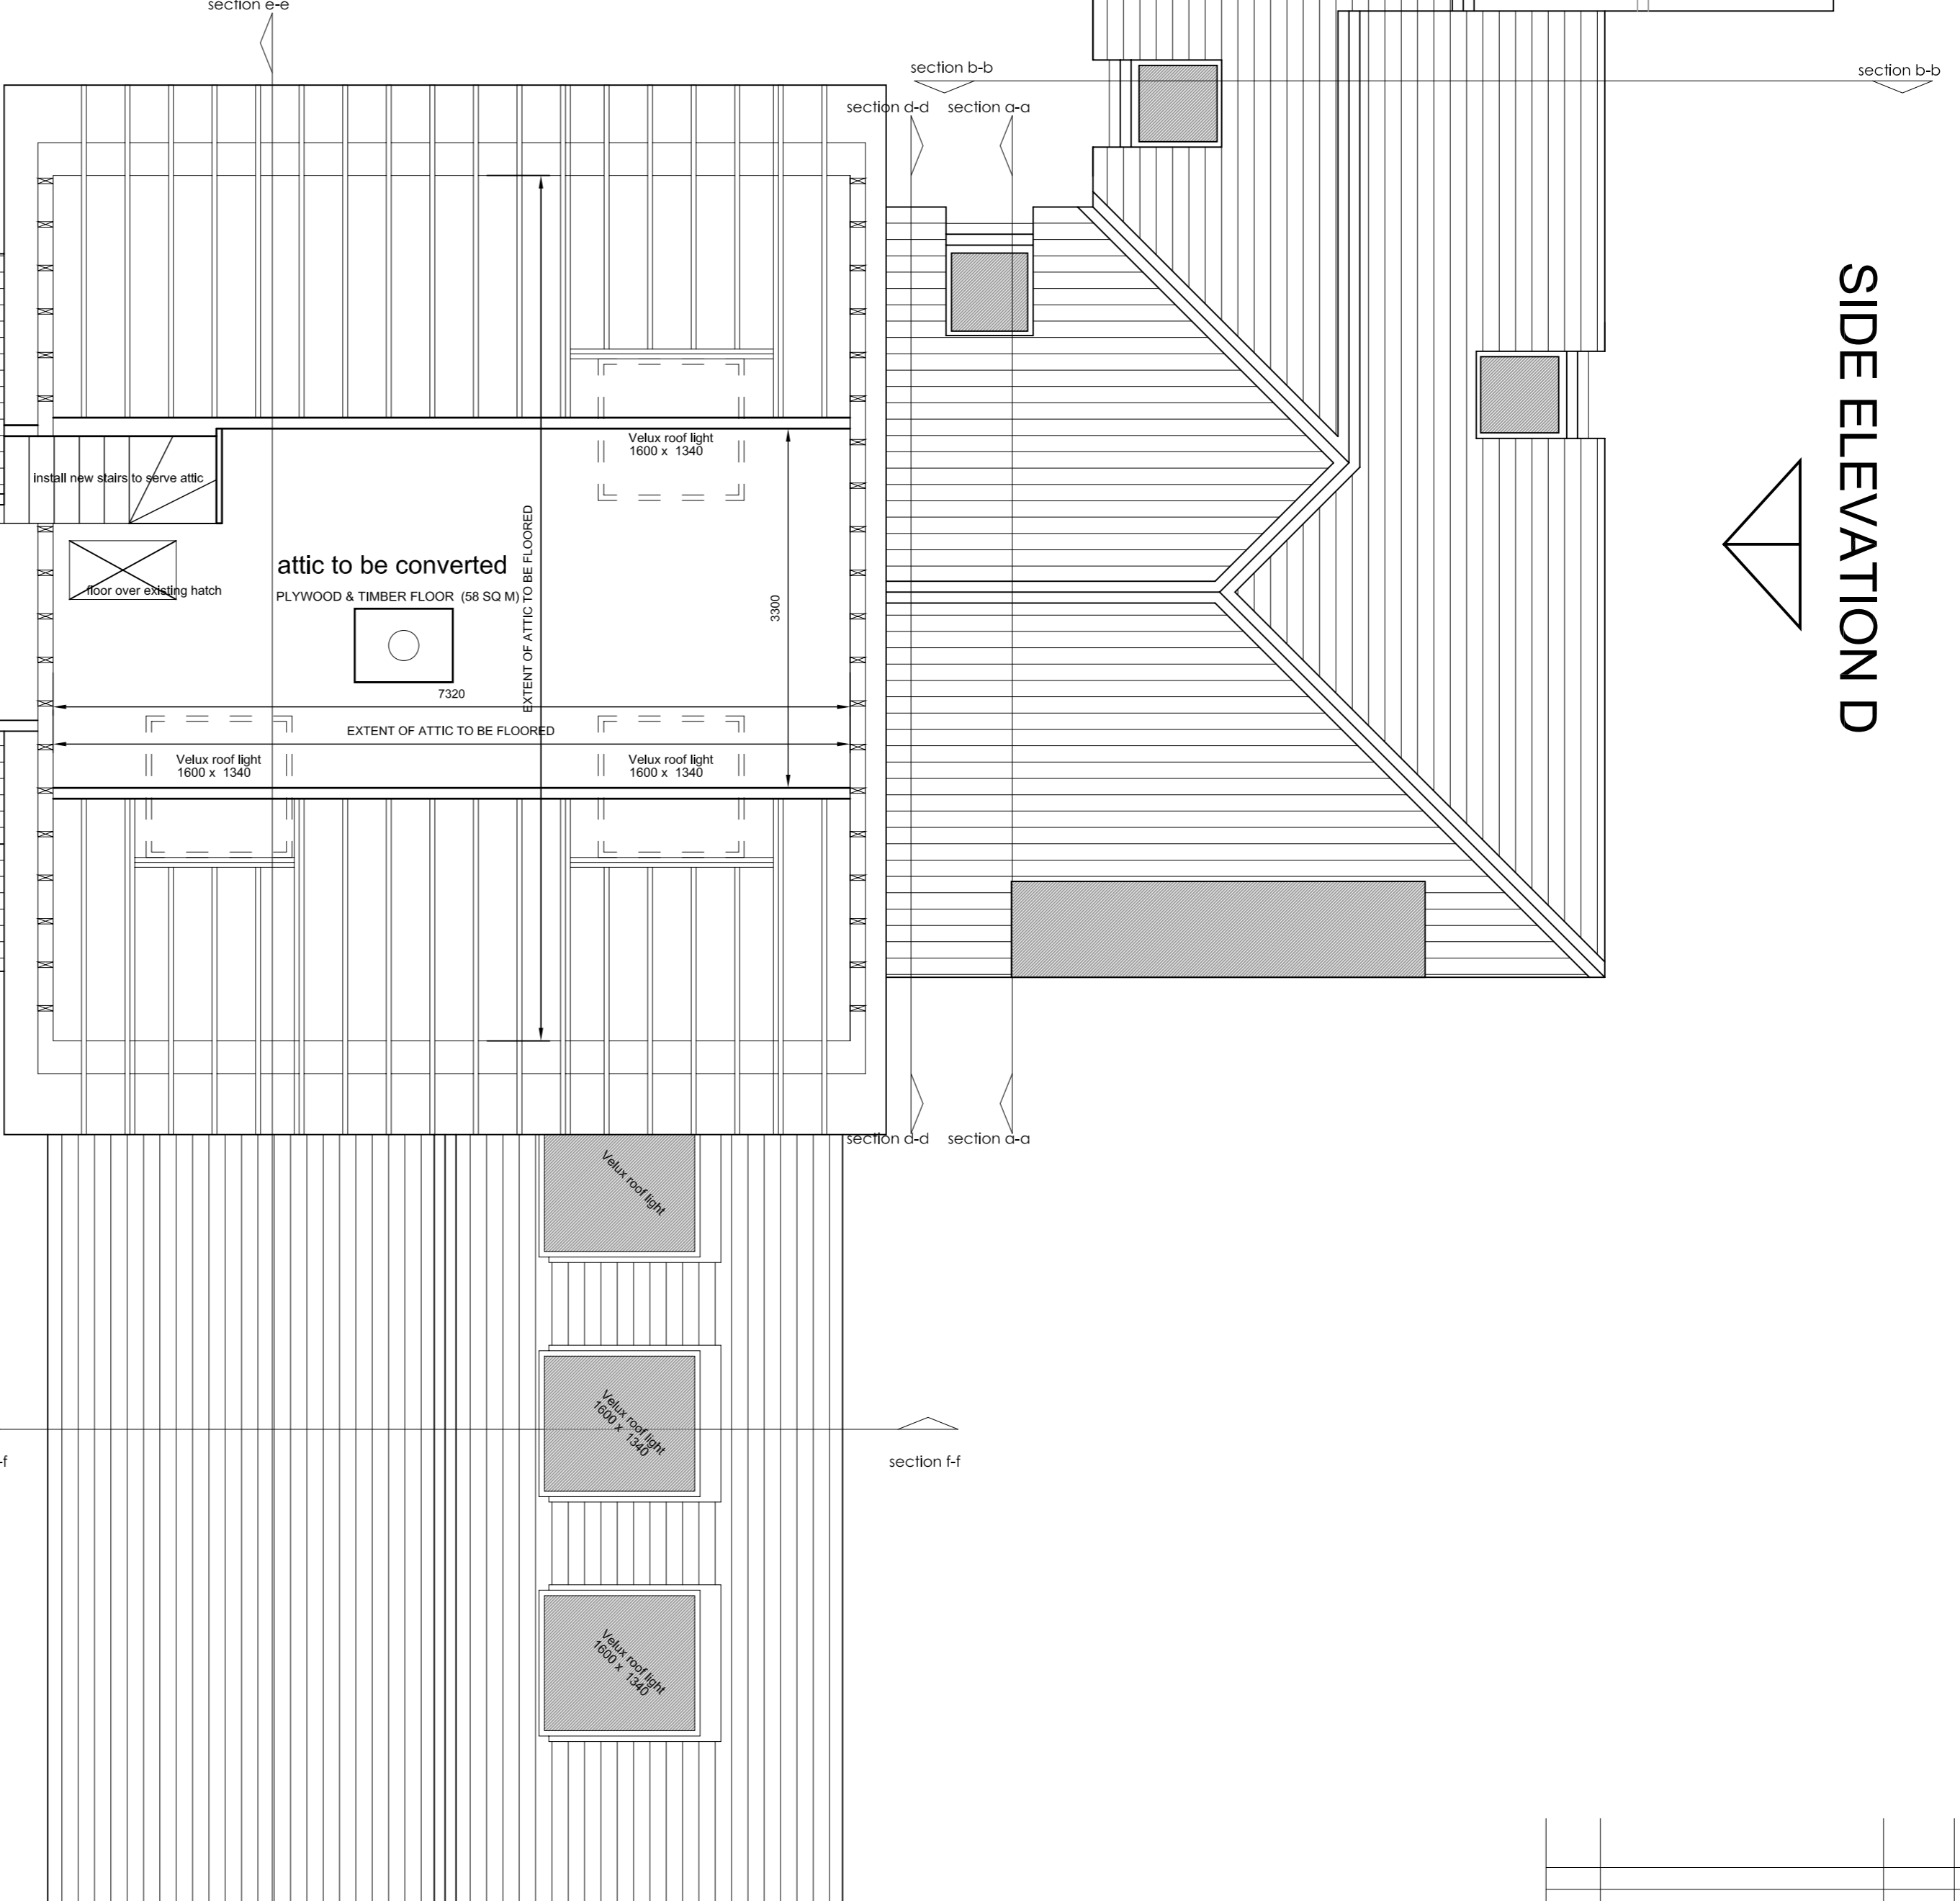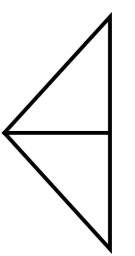

REAR ELEVATION B

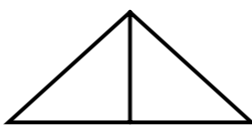

ATTIC FLOOR PLAN
SCALE 1:50

REVISION	AMENDMENT	DATE	DRAWN

project:	PROPOSED EXTENSION TO DWELLING HOUSE NIALL & ANU O' SULLIVAN	drawn: ML	checked: ML
date:	17 MAY '10	project no.:	1496
drawing title:	ATTIC FLOOR PLAN	scale:	1:50
		stage:	Planning
		sheet no.:	106
1 Crescent Villas O'Connell Avenue Limerick Phone: (061) 315 989 Fax: (061) 315 627 Email: ala@eircom.net		revision:	