


NOTES:


REV	DATE
A	07/07/10 General layout amendments

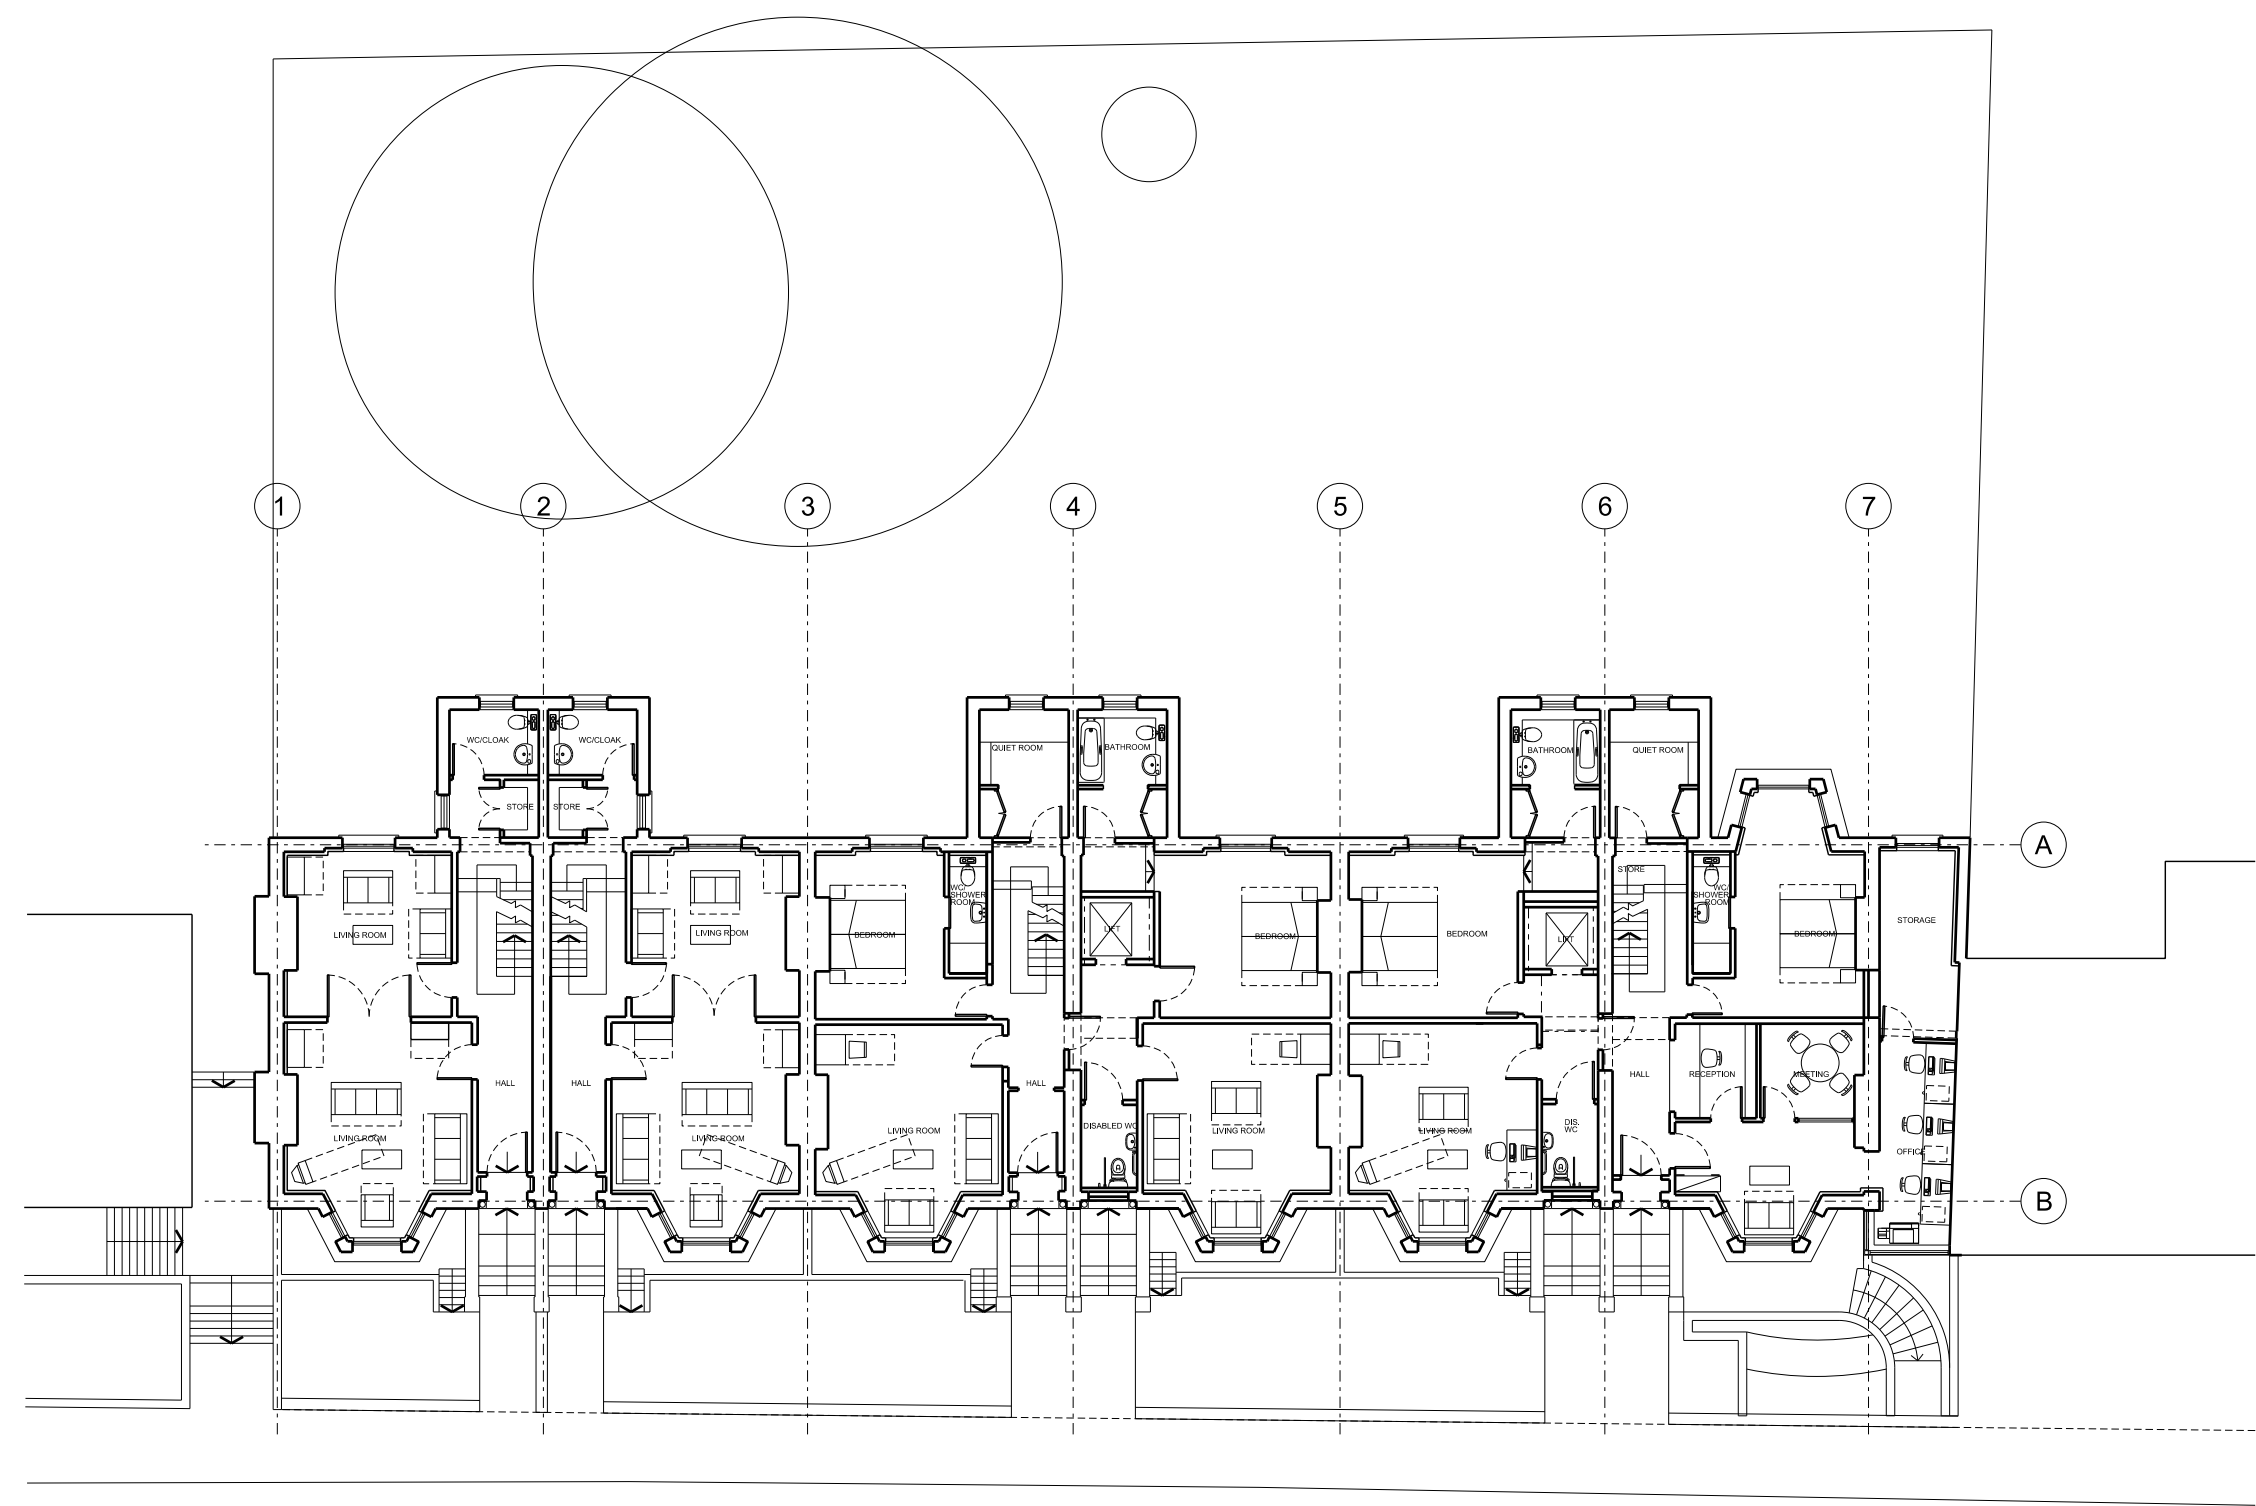

- NOTE
- Do not scale from this drawing.
 - All dimensions to be checked on site by the contractor and such dimensions to be his responsibility.
 - Report all drawing errors, omissions and discrepancies to the architect.

PROJECT TEAM	
CLIENT:	SLaM NHS Foundation Trust
PROJECT MANAGER:	Frontline Project Management Ltd
COST CONSULTANT:	Measur Ltd
CDM CO-ORDINATOR:	Andrew Goddard Associates Ltd
STRUCTURAL ENGINEER:	Hardman Structural Engineers
SERVICES ENGINEER:	Shelly and Couch Ltd
PLANNING AUTHORITY:	Southwark Planning Department
BUILDING CONTROL:	MLM Building Control Ltd

LOCATION



Peter Sargent Architect Ltd
 28 HESSEL ROAD, WEST EALING, LONDON, W13 9ES
 T/F 020 8840 0157 E p.sargent@virgin.net

job title
6-11 Windsor Walk

drawing title / location
Proposed Upper Ground Floor Plan

drawn by	checked	scale	status
-	-	1:100@A1 1:200@A3	DRAFT

project	zone	type	CISB element	drawing no	revision
09008	-	SK [10]	008	A	