


E-1

West elevation

1:50

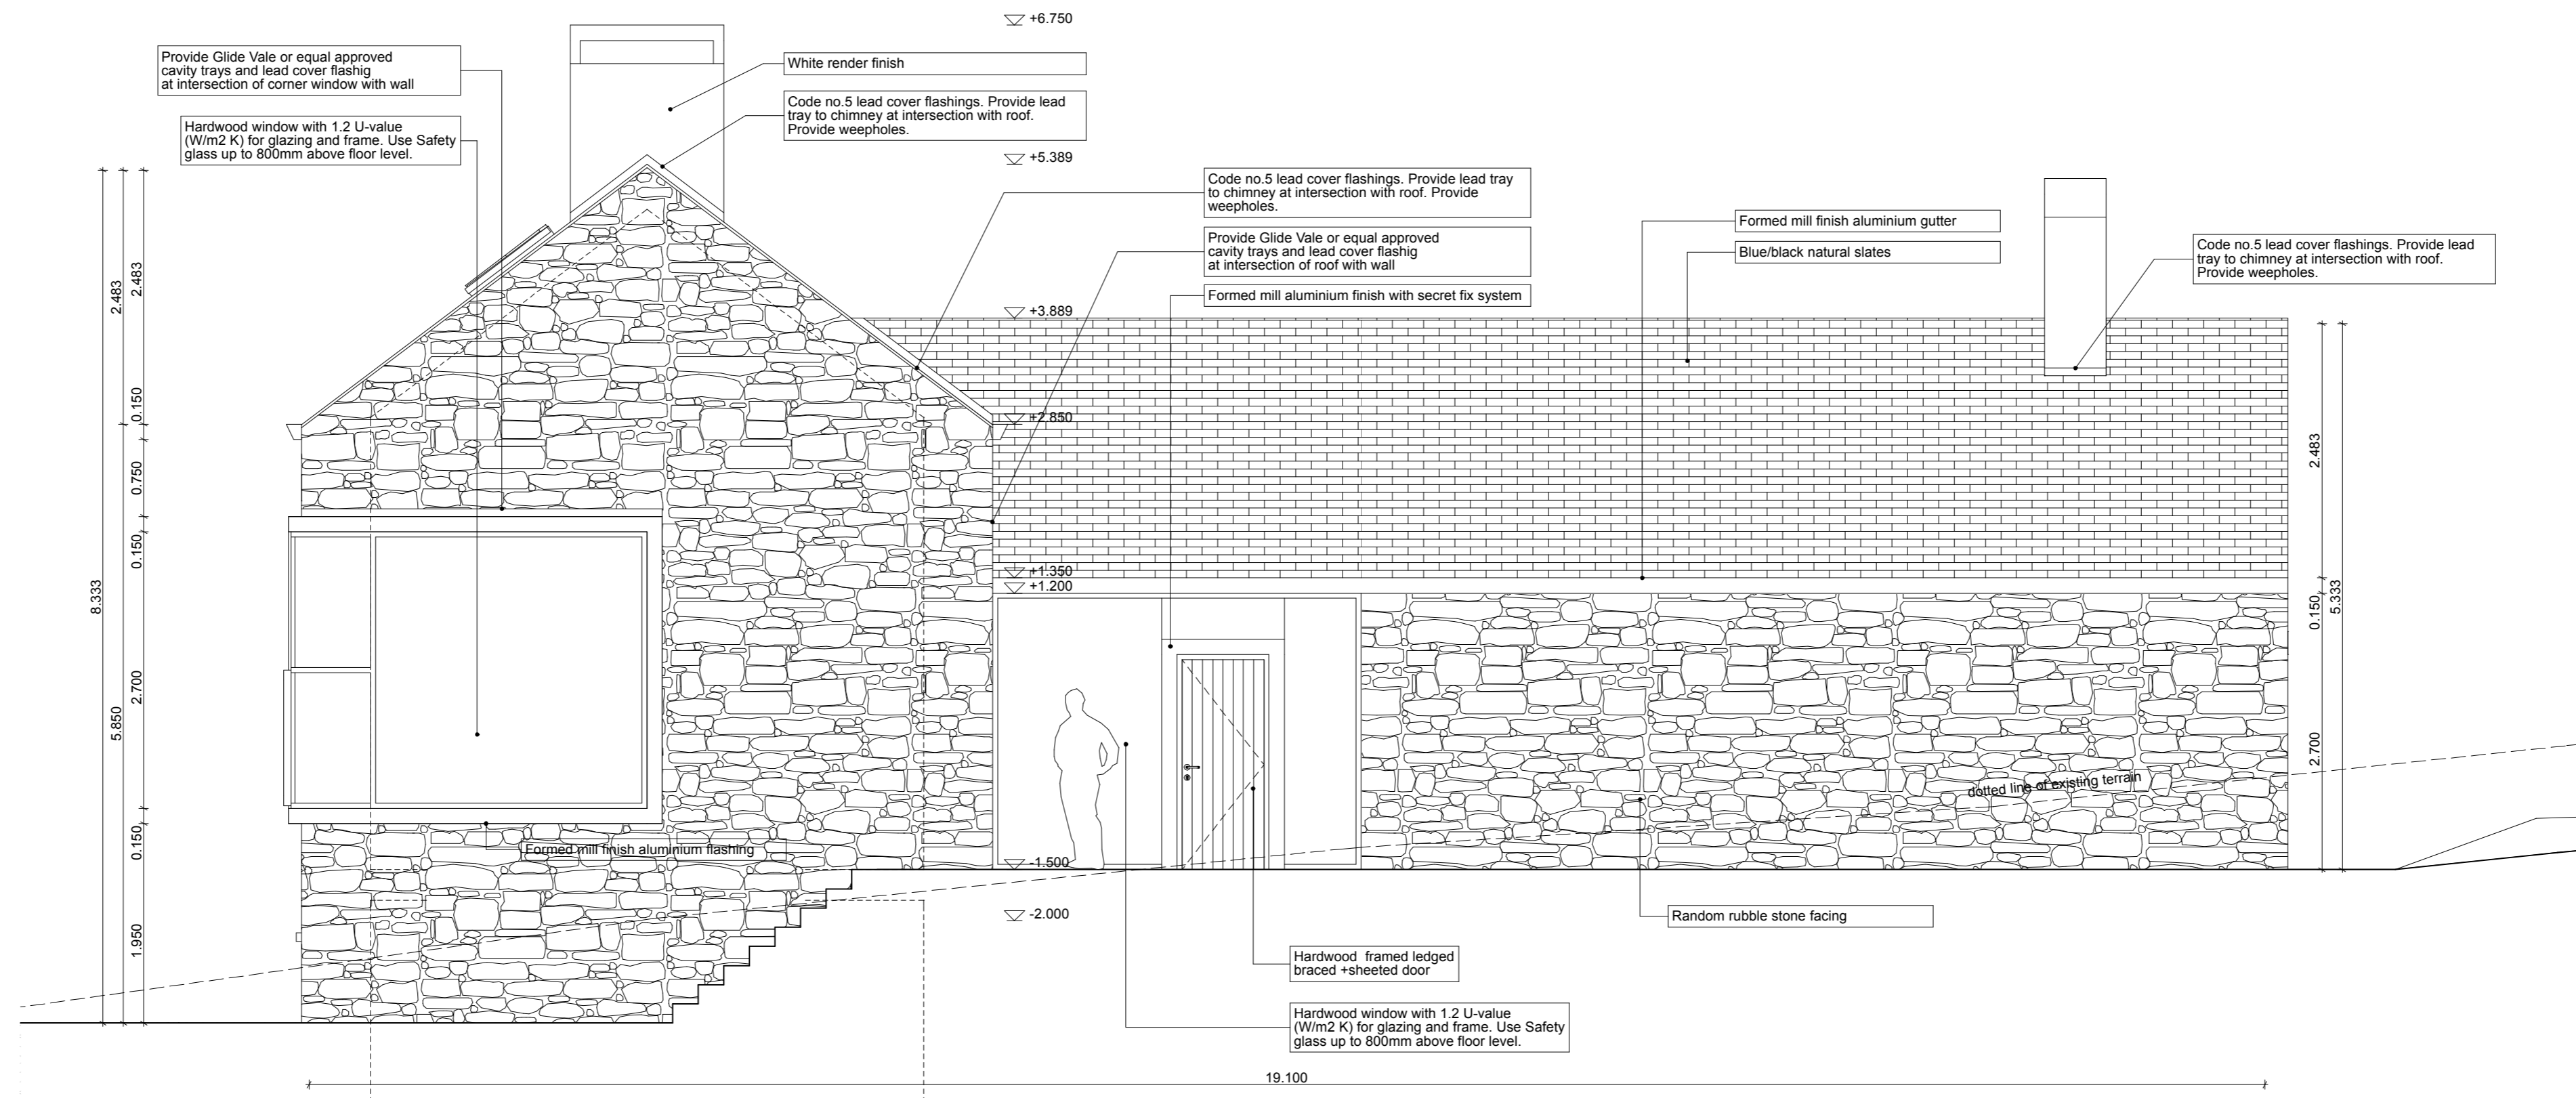

E-2

North elevation

1:50

Rev No	Date	Description	Job No	Job Title
			1045	Proposed Planning Permission consequent on outline permission Ref No. 061706 for dwellinghouse, waste water treatment system and all associated site works at Durgoskey, Kilmurry, Co. Louth for Noeleen Casey
			Tender	Elevations 1
			as shown	15.03.2010
			TD	1045/W/A/1/004

John F. **McGahon Architects** Ltd
 19 Jocelyn Street
 Dunsink
 Co. Louth
 Ireland
 Tel: 042 933 4877
 Fax: 042 933 1059
 email: mcgahonarchitects@eircom.net
 www.mcgahonarchitects.com

This drawing and copyright therein is the property of McGahon Architects and cannot be used, copied or displayed without permission © McGahon Architects Ltd 2009