


Party Line

# 25 Inchicore Terrace North

Party Line

Boundary Line

Boundary Line

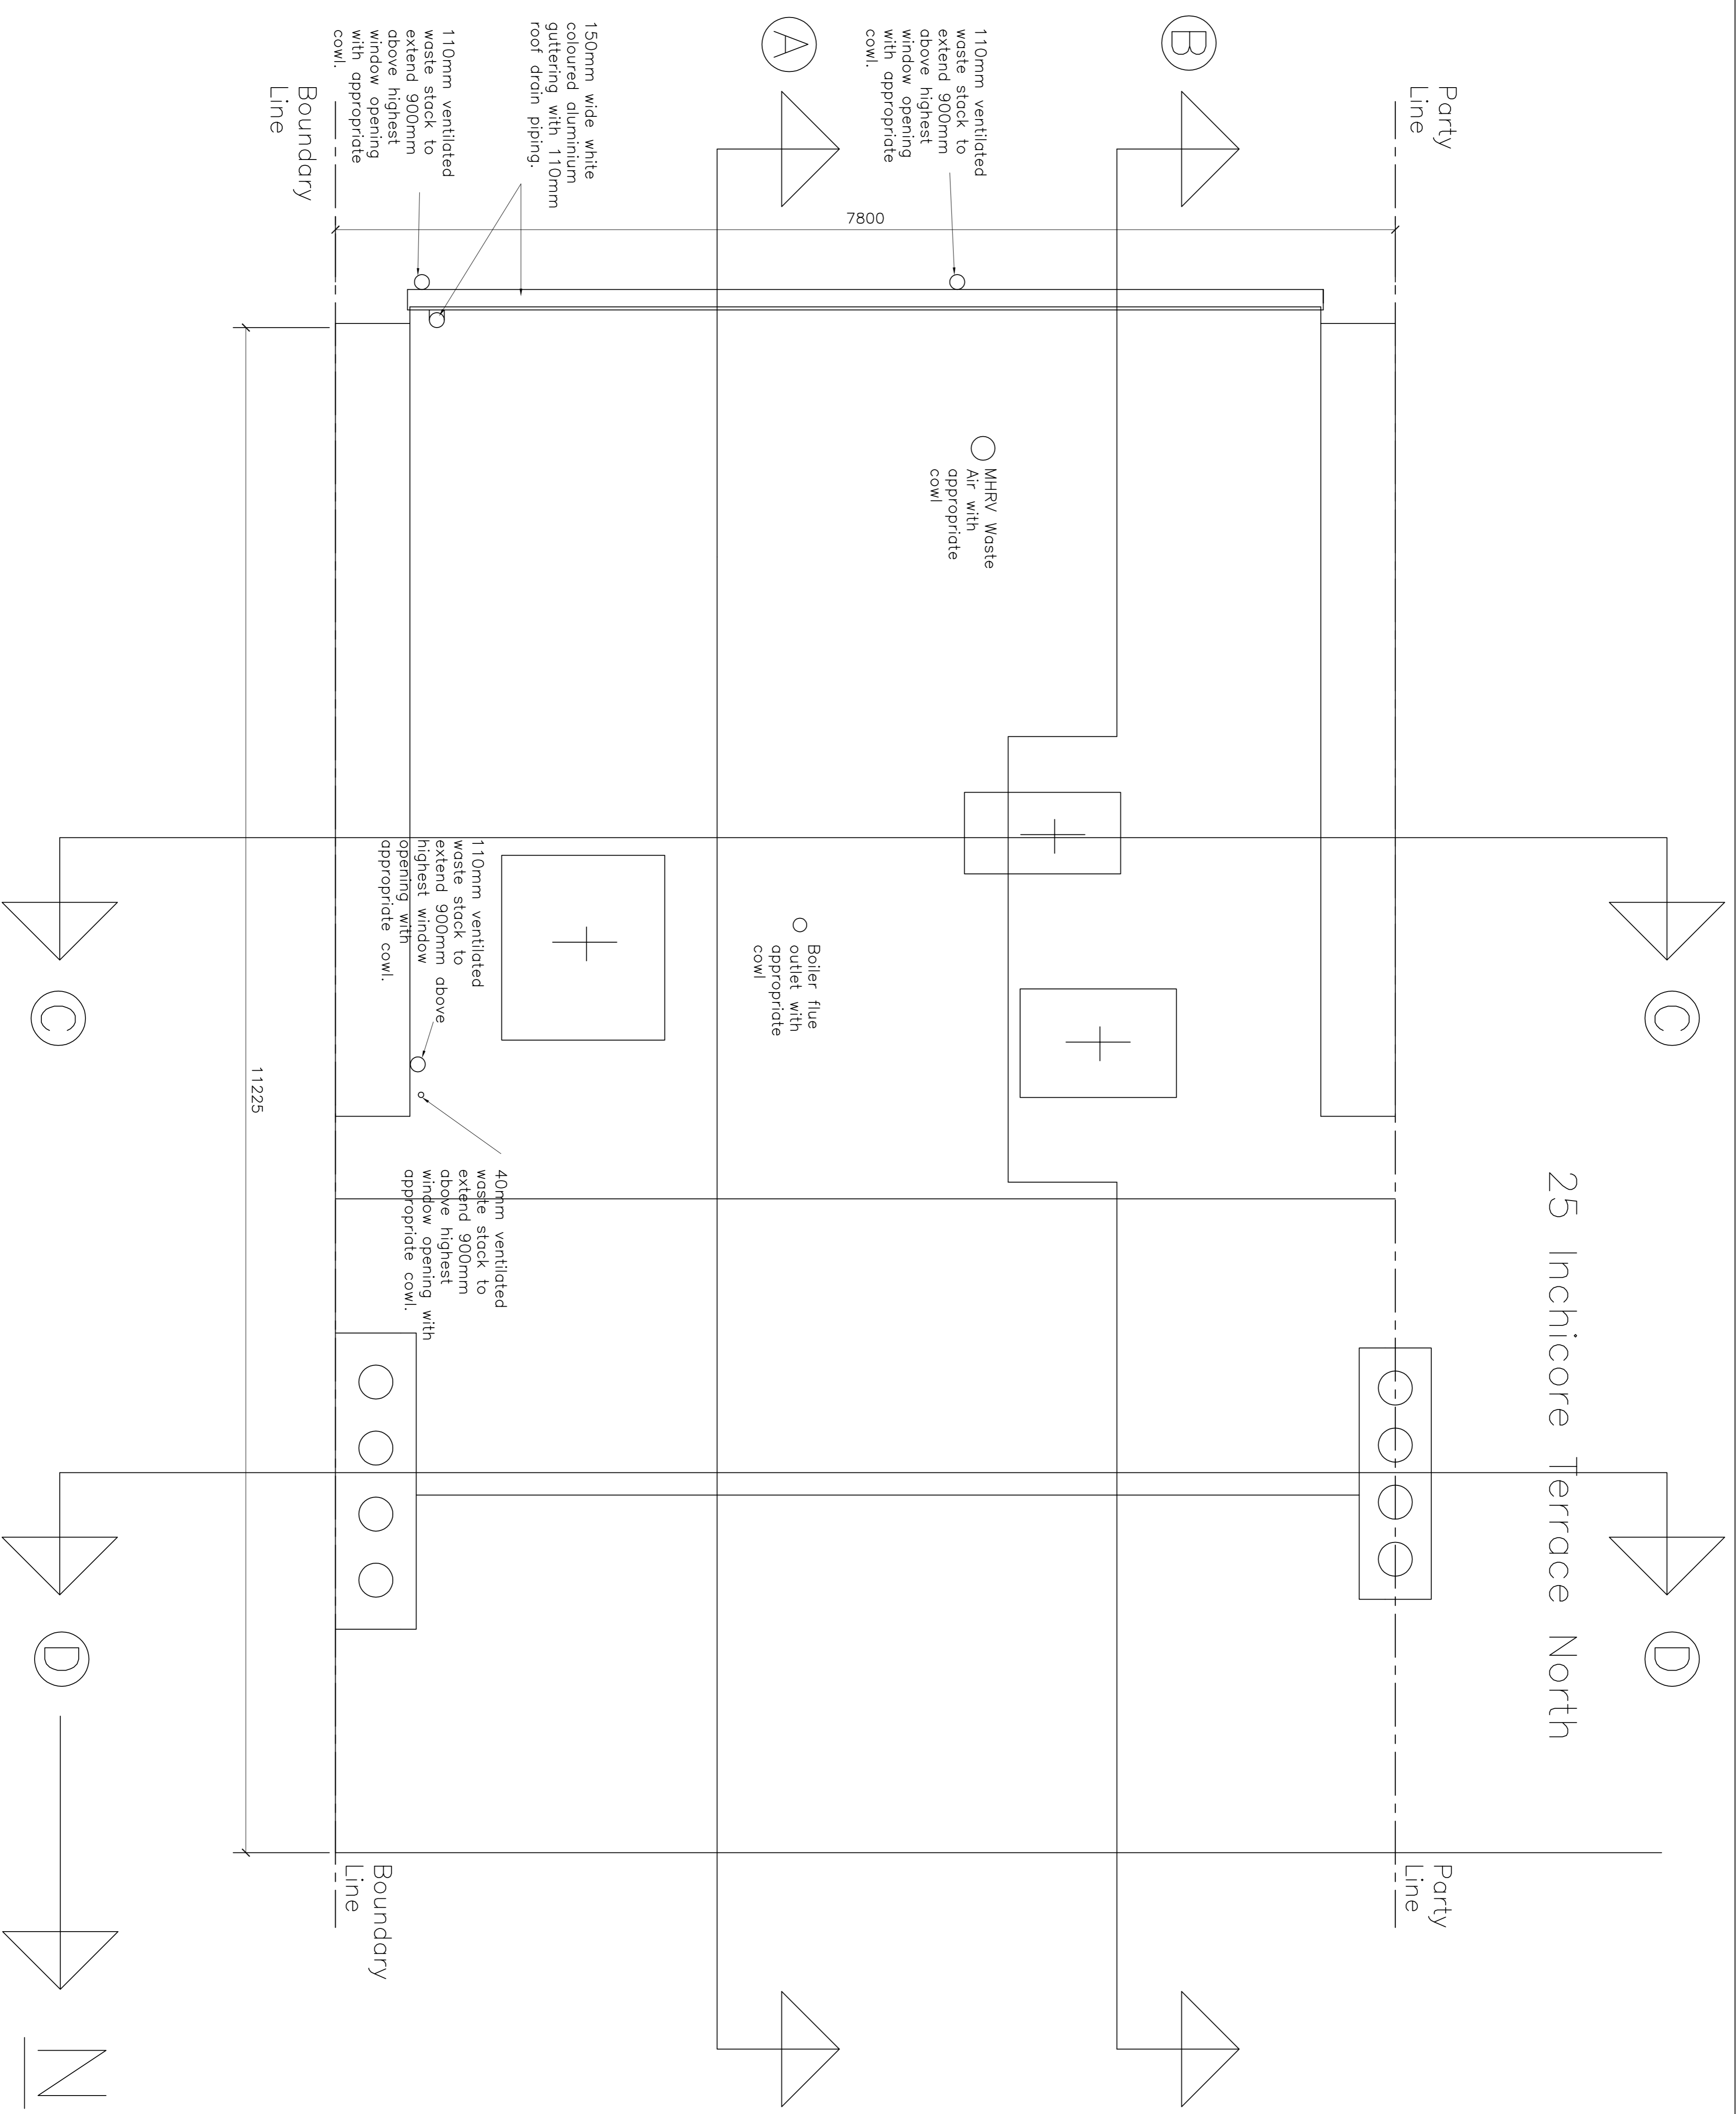

### Notes

- Note 1: All penetrations to be sealed and finished in accordance with note 20 of Detail 1.
- Note 2: Frostopping to be carried out as required in accordance with the current Building Regulations.
- Note 3: Existing chimney flue serving new stove to be relined – see Plumbing drawings. All other existing chimneys to be closed at the top and bottom using airtight masonry construction.
- Note 4: All piping visible from the rear of the house shall be white in colour.
- Note 5: All piping visible from the rear of the house shall be white in colour.
- Note 6: All roof lights shall be installed to rough timber frame (new construction) openings. All window/door dimensions to be measured and verified on site by supplier prior to manufacture.
- Note 7: Existing roof ties at rear slope of existing pitched roof shall be fitted, stored and re-aid as required to facilitate flashing/chimney works. Existing chimney supports shall be inspected and replaced where required. Existing chimneys shall be replastered.

<b>Roof</b>	
<b>Architectural/Services Plan</b>	
26 Inchicore Terrace North, Inchicore, Dublin 8.	
Dwayne & Sandra McAleer (copyright Jan 2010)	
DRAWING NO:	13/T/b
Scale:	1:25 @A1
Date:	February 2010
Drawn By:	Dwayne McAleer