



GROUND FLOOR LAYOUT

Level access and ramp as per building regulations part m.

AREAS:
 SITE AREA =
 GROUND FLOOR = 227 SQ M
 FIRST FLOOR = 95 SQ M
 TOTAL = 322 SQ M

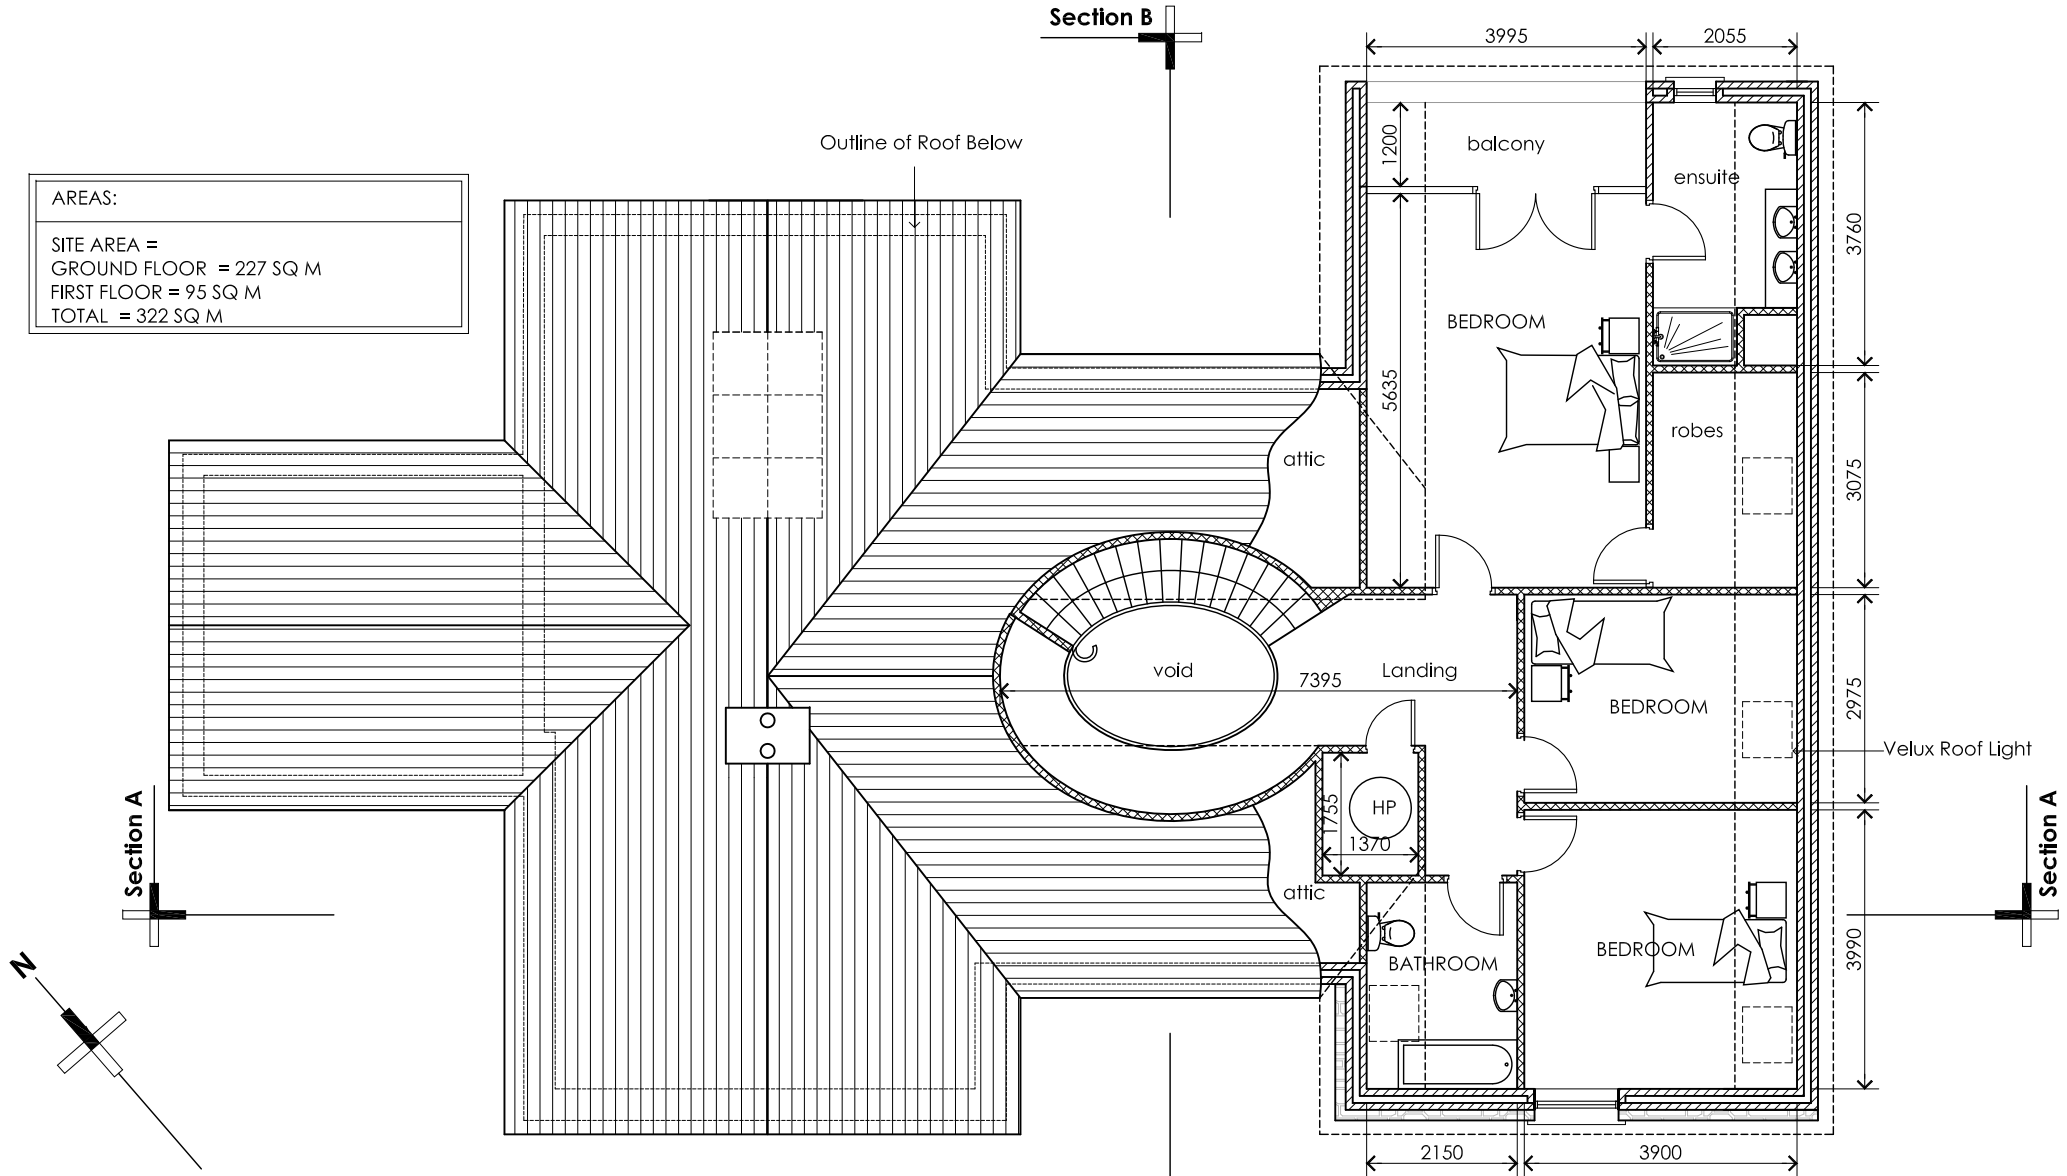

FIRST FLOOR LAYOUT

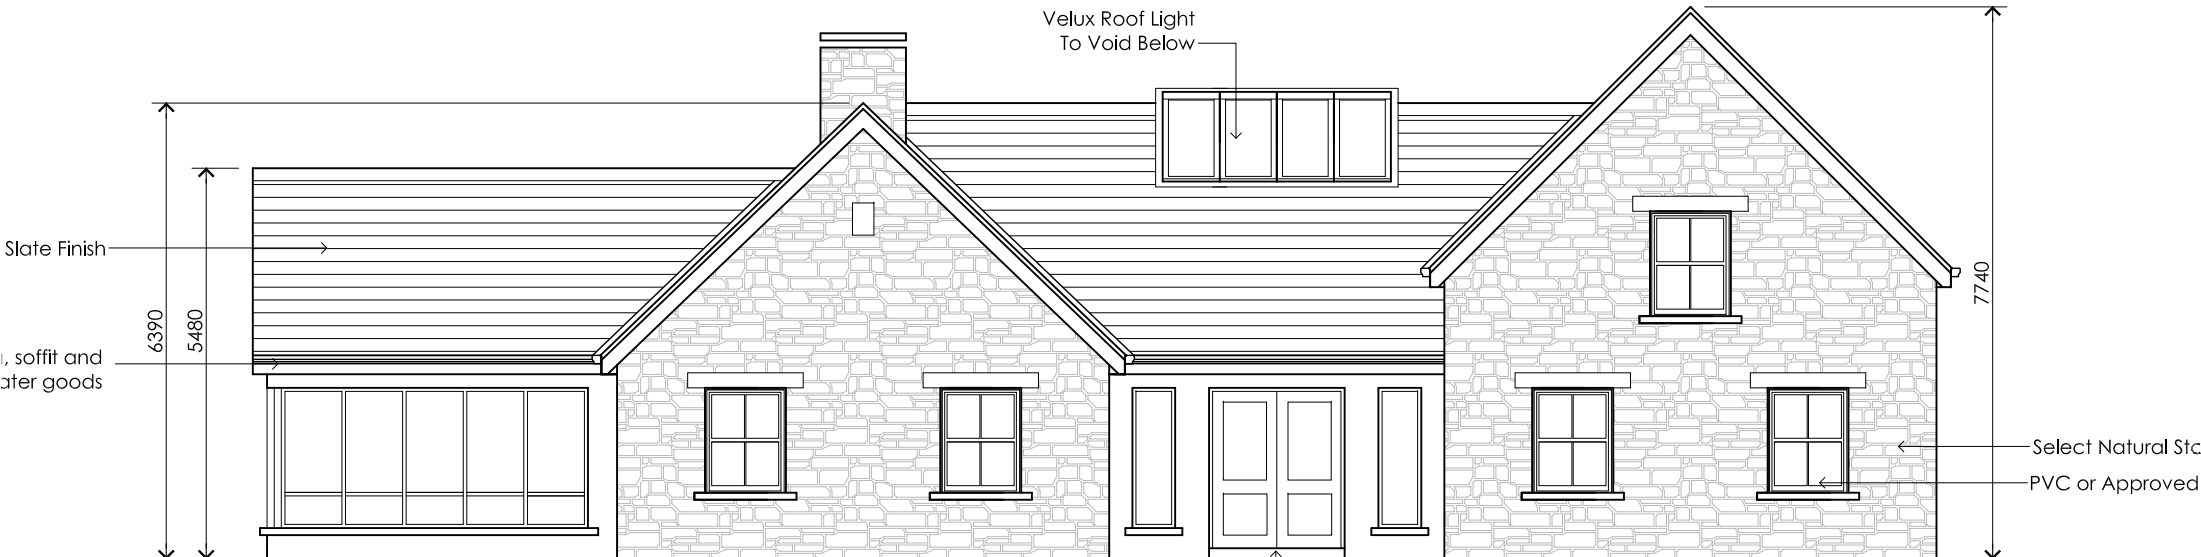

Velux Roof Light
To Void Below

Slate Finish

l, soffit and
ater goods

6390
5480

7740


Select Natural Stc
PVC or Approved

FRONT ELEVATION - SOUTH


Level access and ramp as per
building
regulations part m,



REAR ELEVATION - NORTH

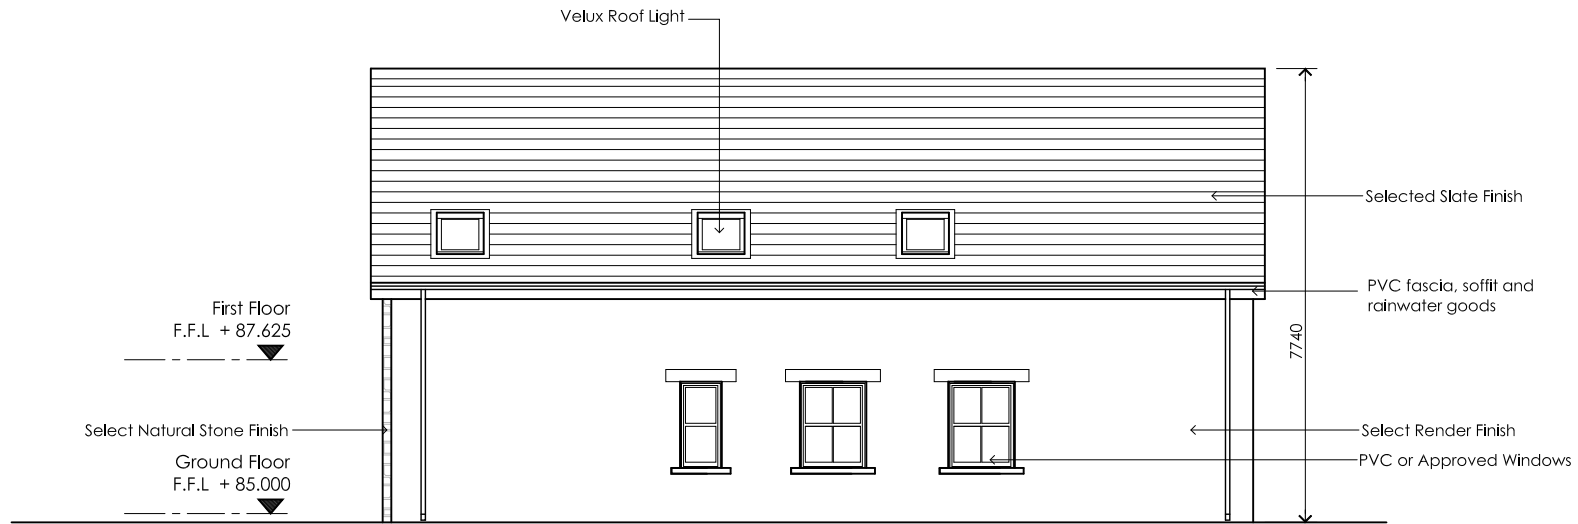

E ELEVATION - EAST

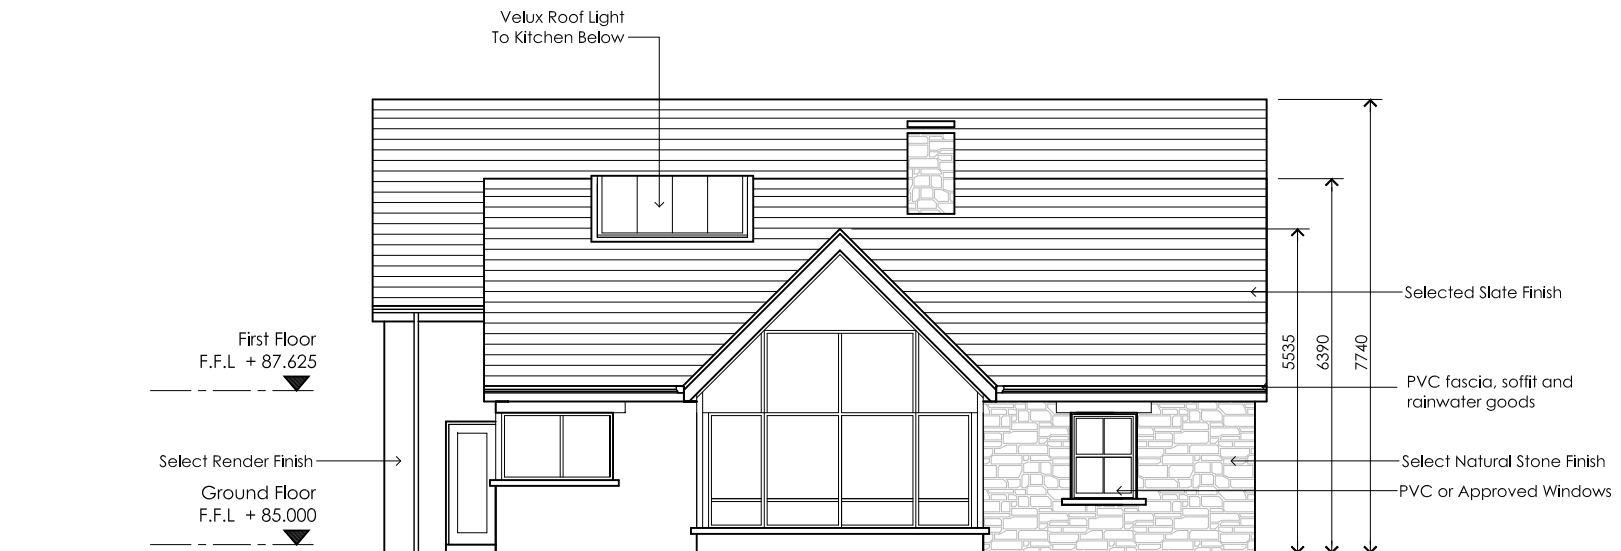

W ELEVATION - WEST